



REMOVE WOOD GRILLE, BECAULK & PAINT EXIST WINDOW. PAINT WOOD GRILLE AND REINSTALL.

NEW GALVANIZED METAL WINDOW WELL. ADJUST WELL TO ACCOMMODATE NEW GRADING CONDITIONS.


NEW GRADE

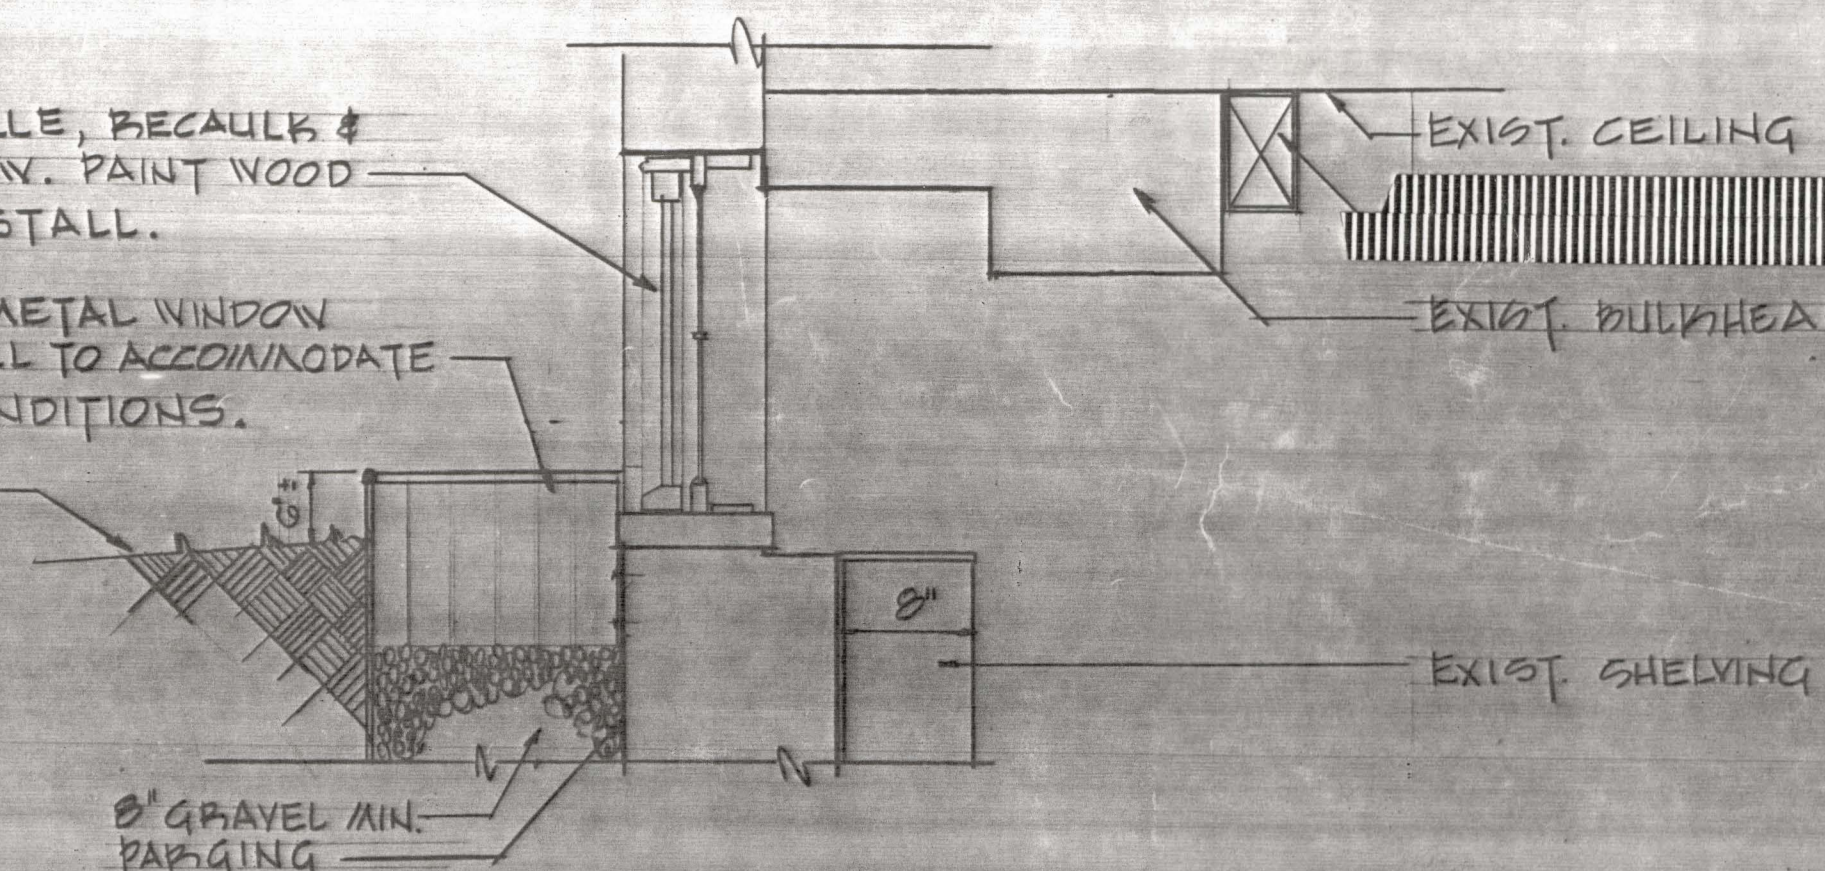


DETAIL 1
SCALE: 3/4" = 1'-0" A-3

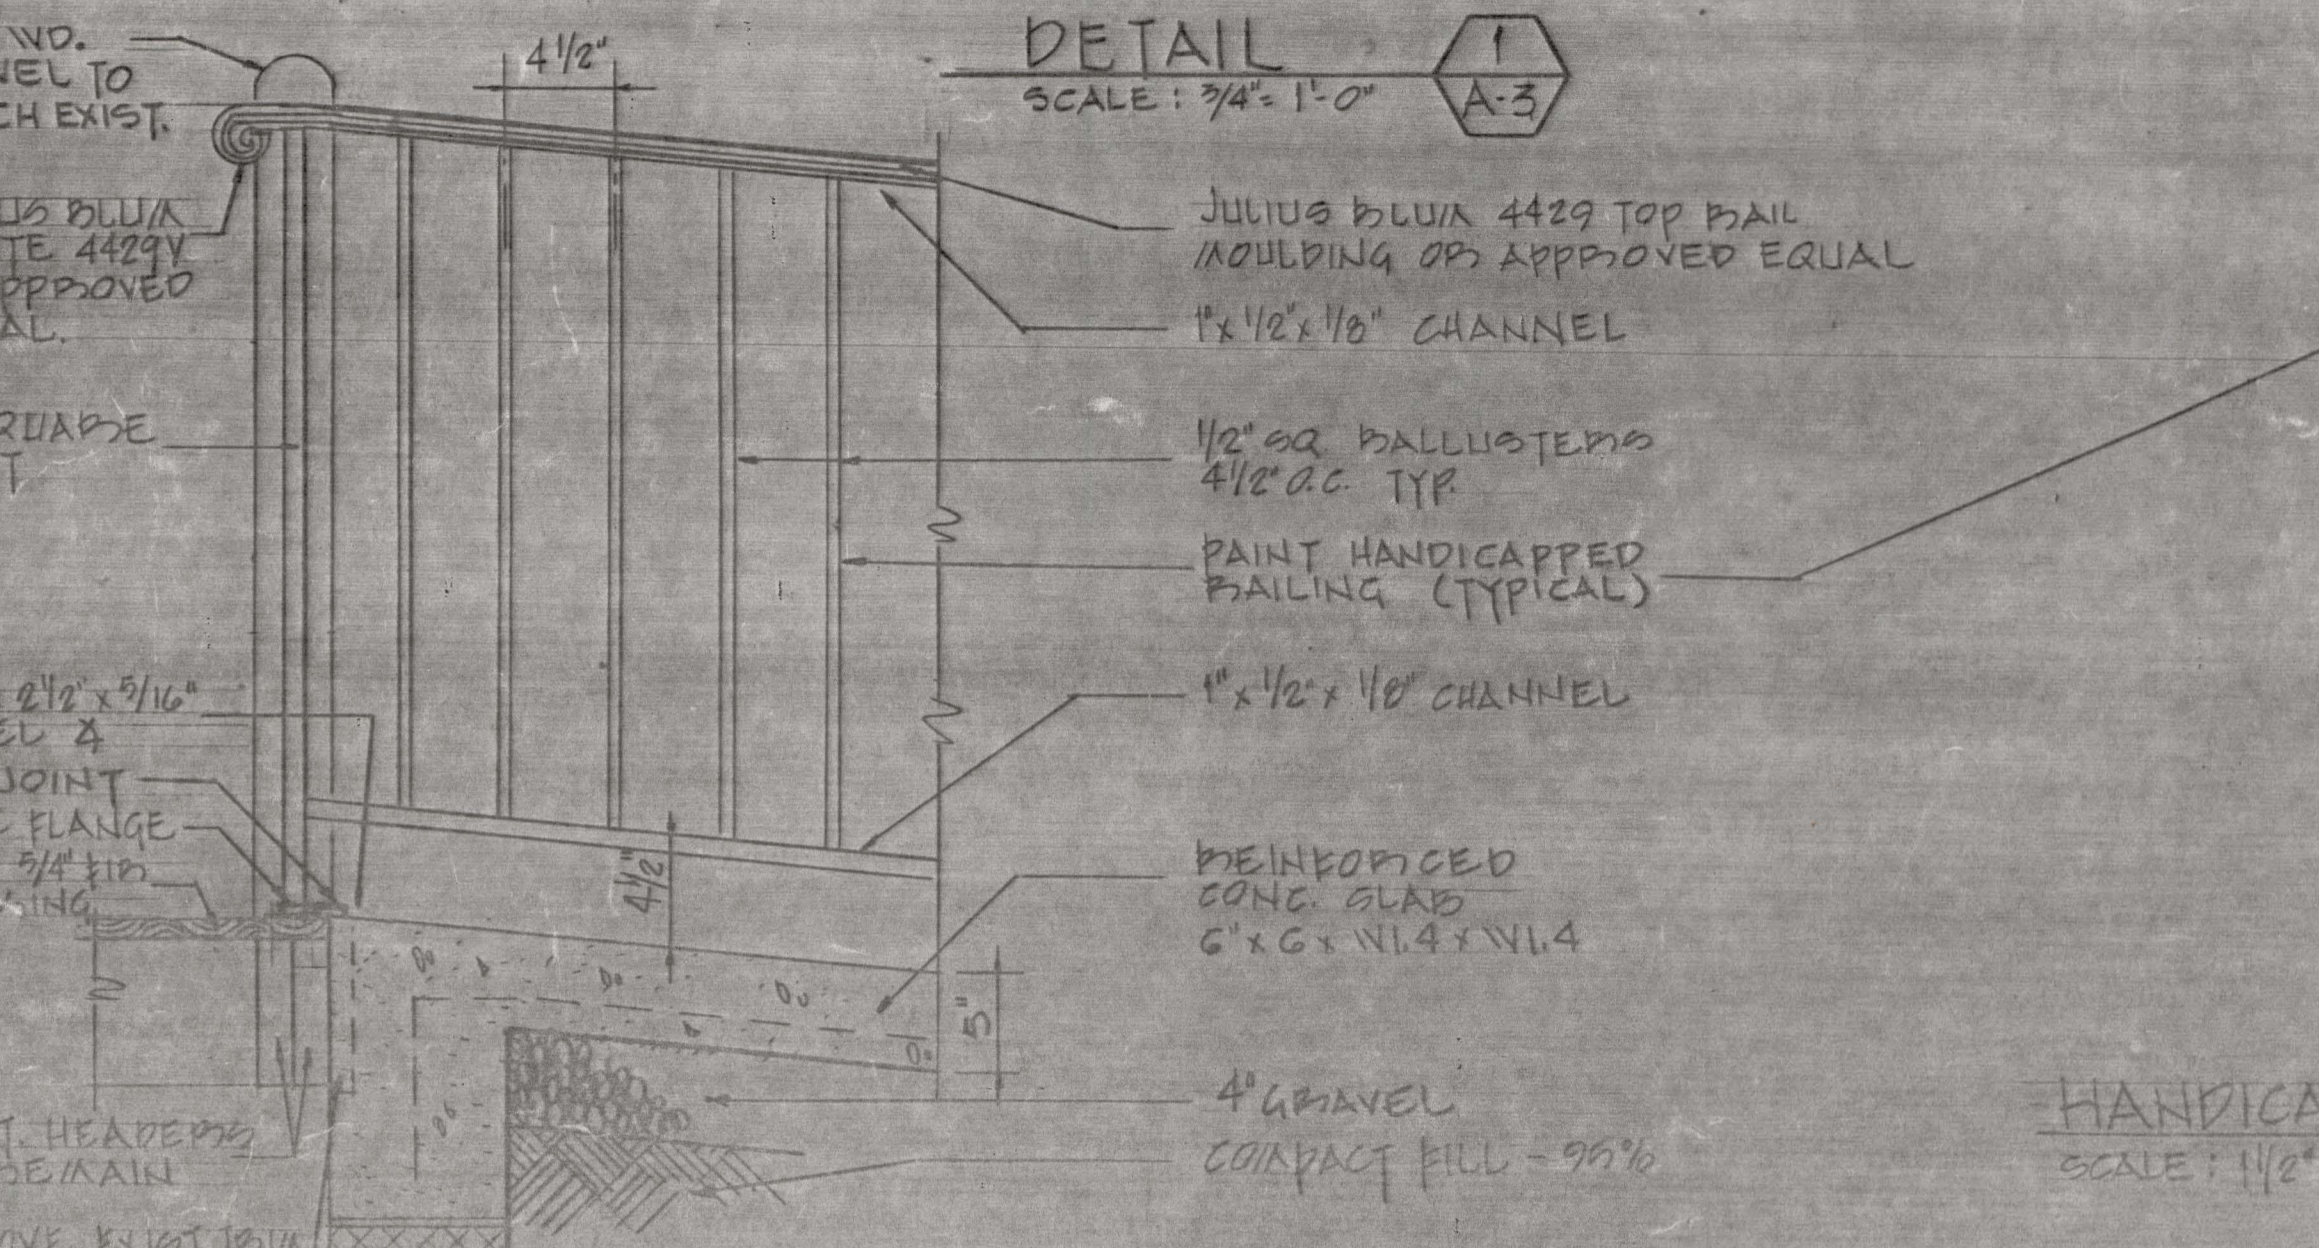


HANDICAPPED RAMP DETAIL 4
SCALE: 1/2" = 1'-0" ALT. BID NO. 2 A-3

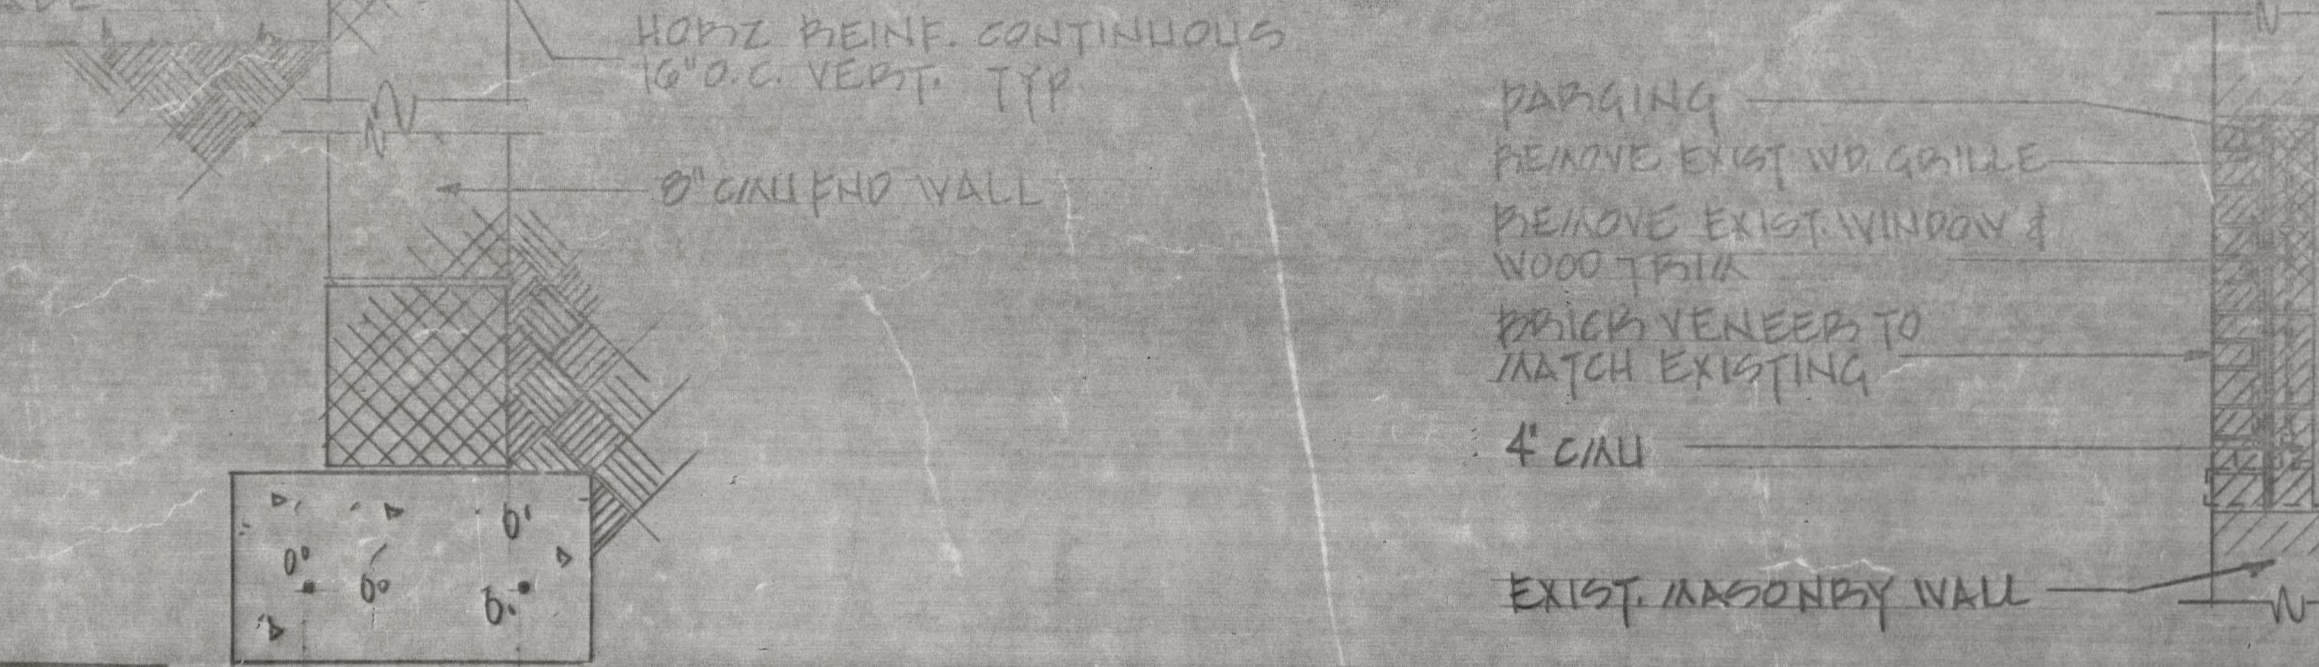



DETAIL 7
SCALE: 3/4" = 1'-0" ALT. BID NO. 2 A-3

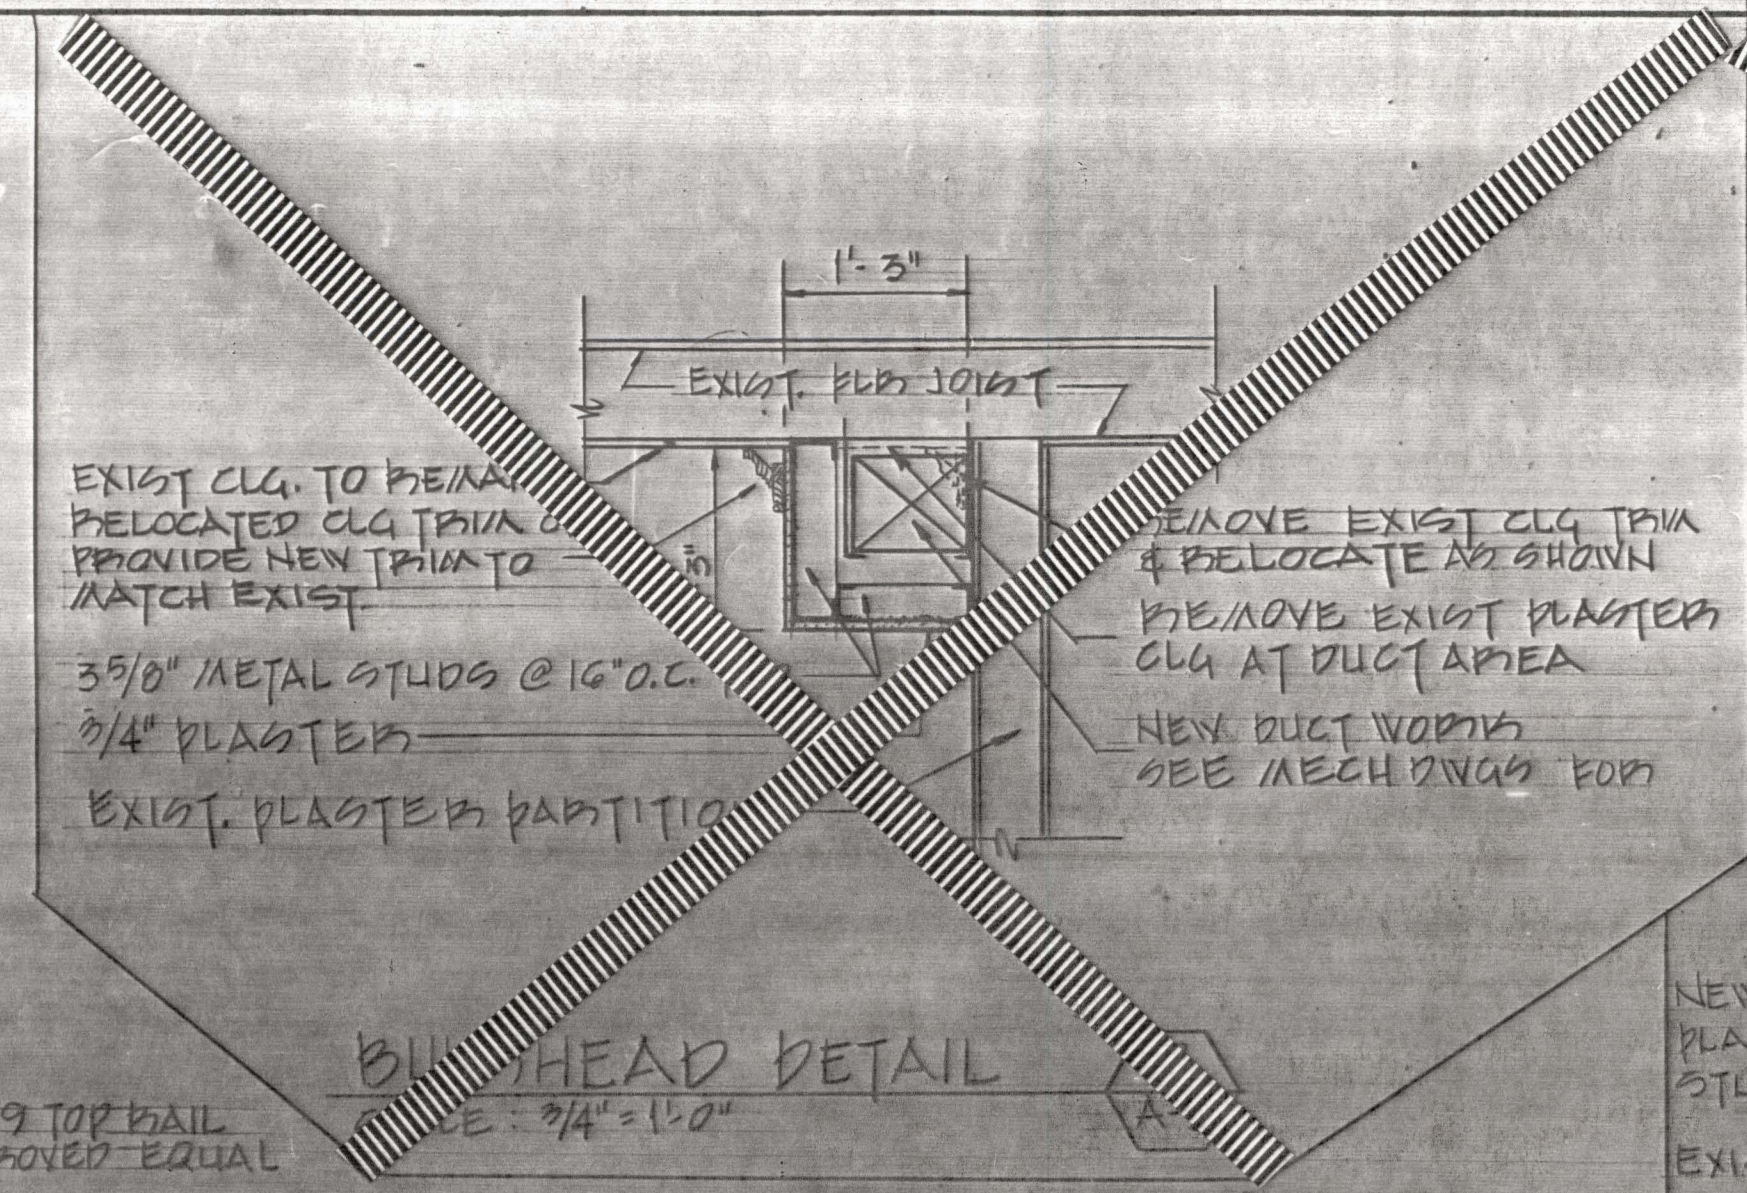




BULKHEAD DETAIL 5
SCALE: 3/4" = 1'-0" A-3

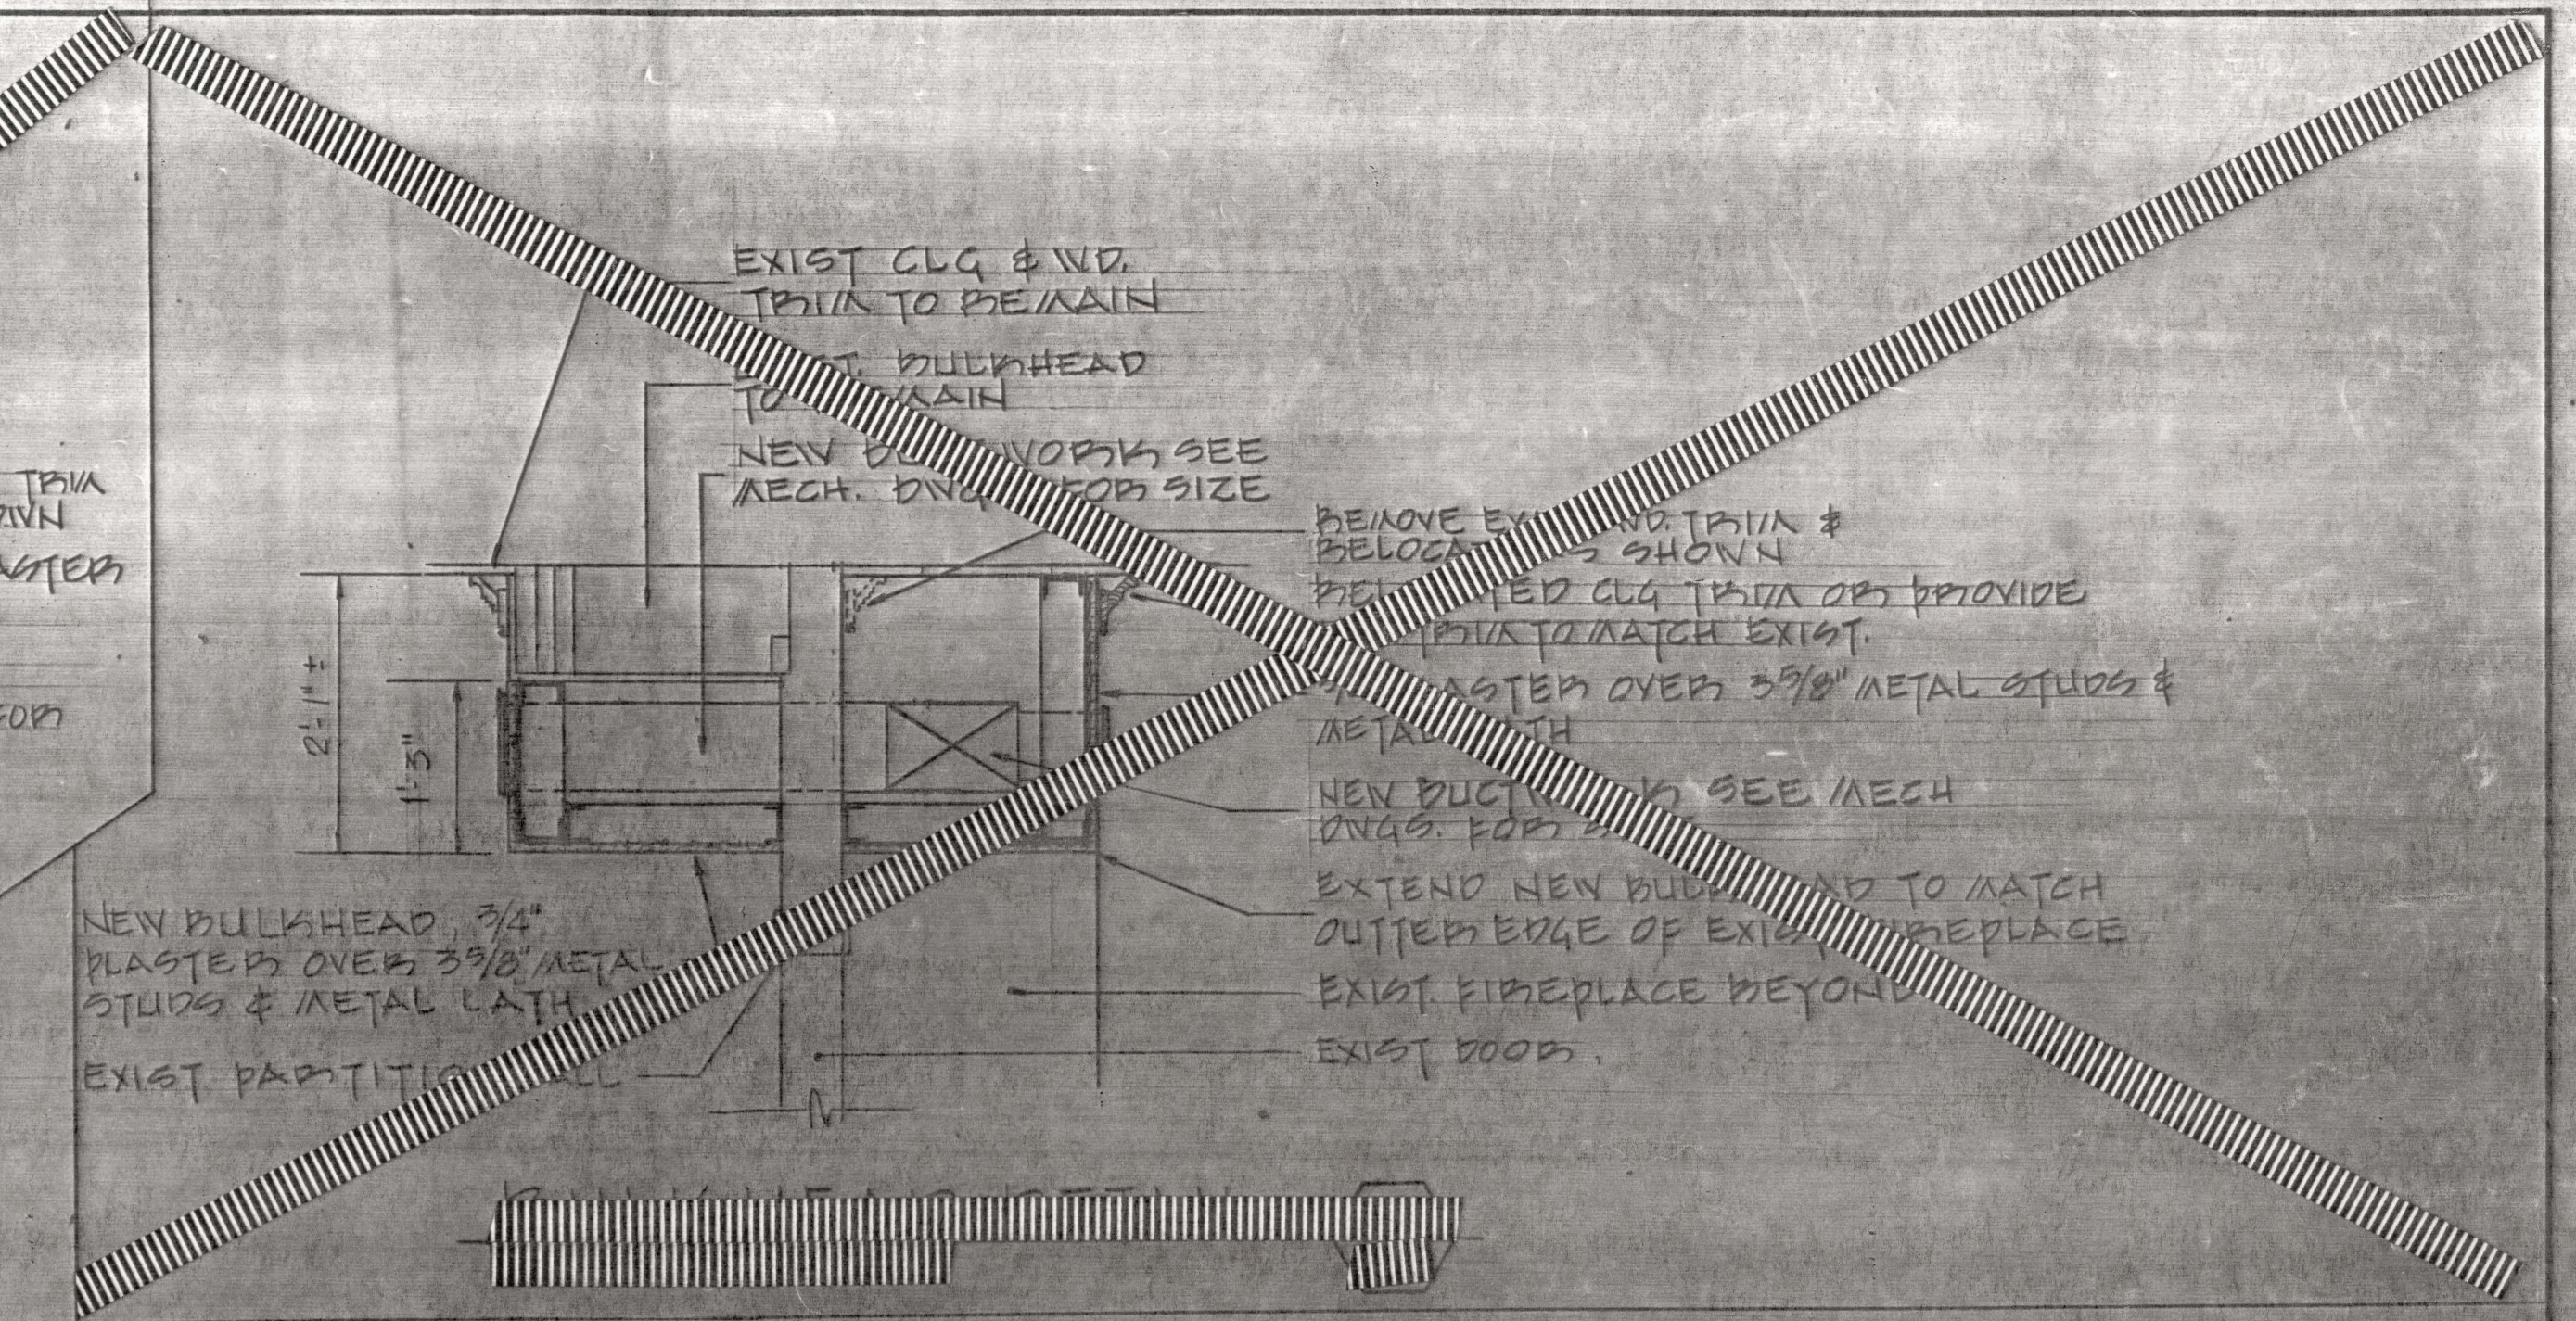


BULKHEAD DETAIL 6
SCALE: 3/4" = 1'-0" A-3

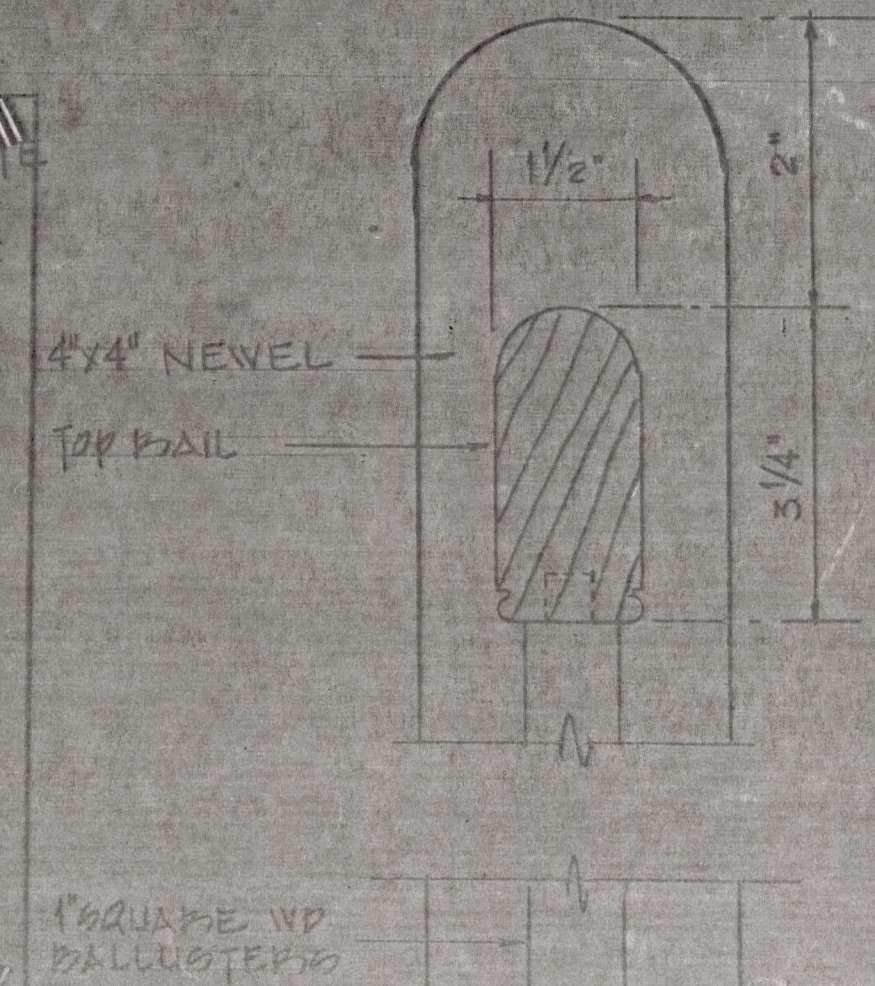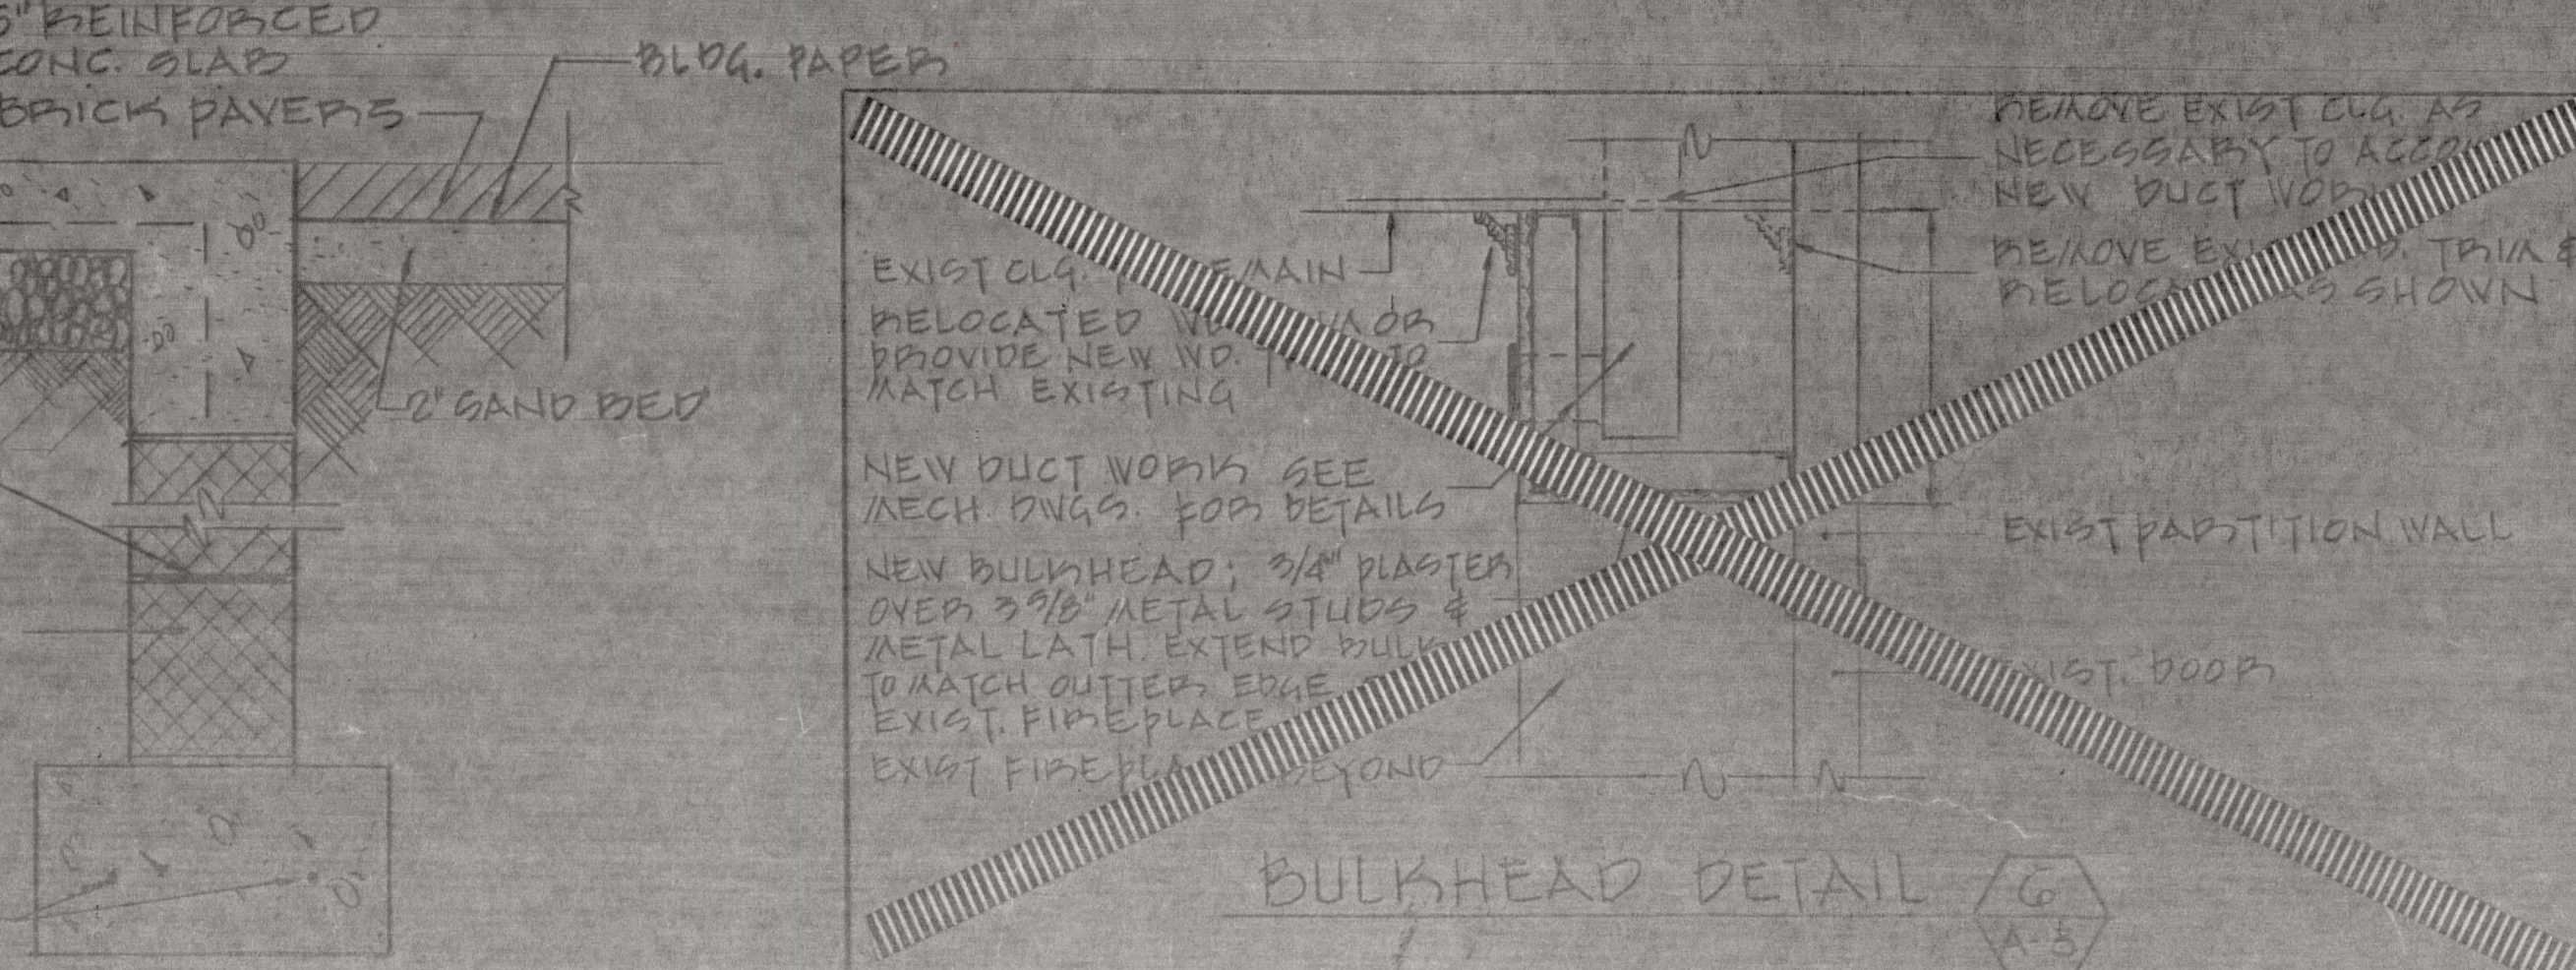


BAILING DETAIL 10
SCALE: 6" = 1'-0" A-3

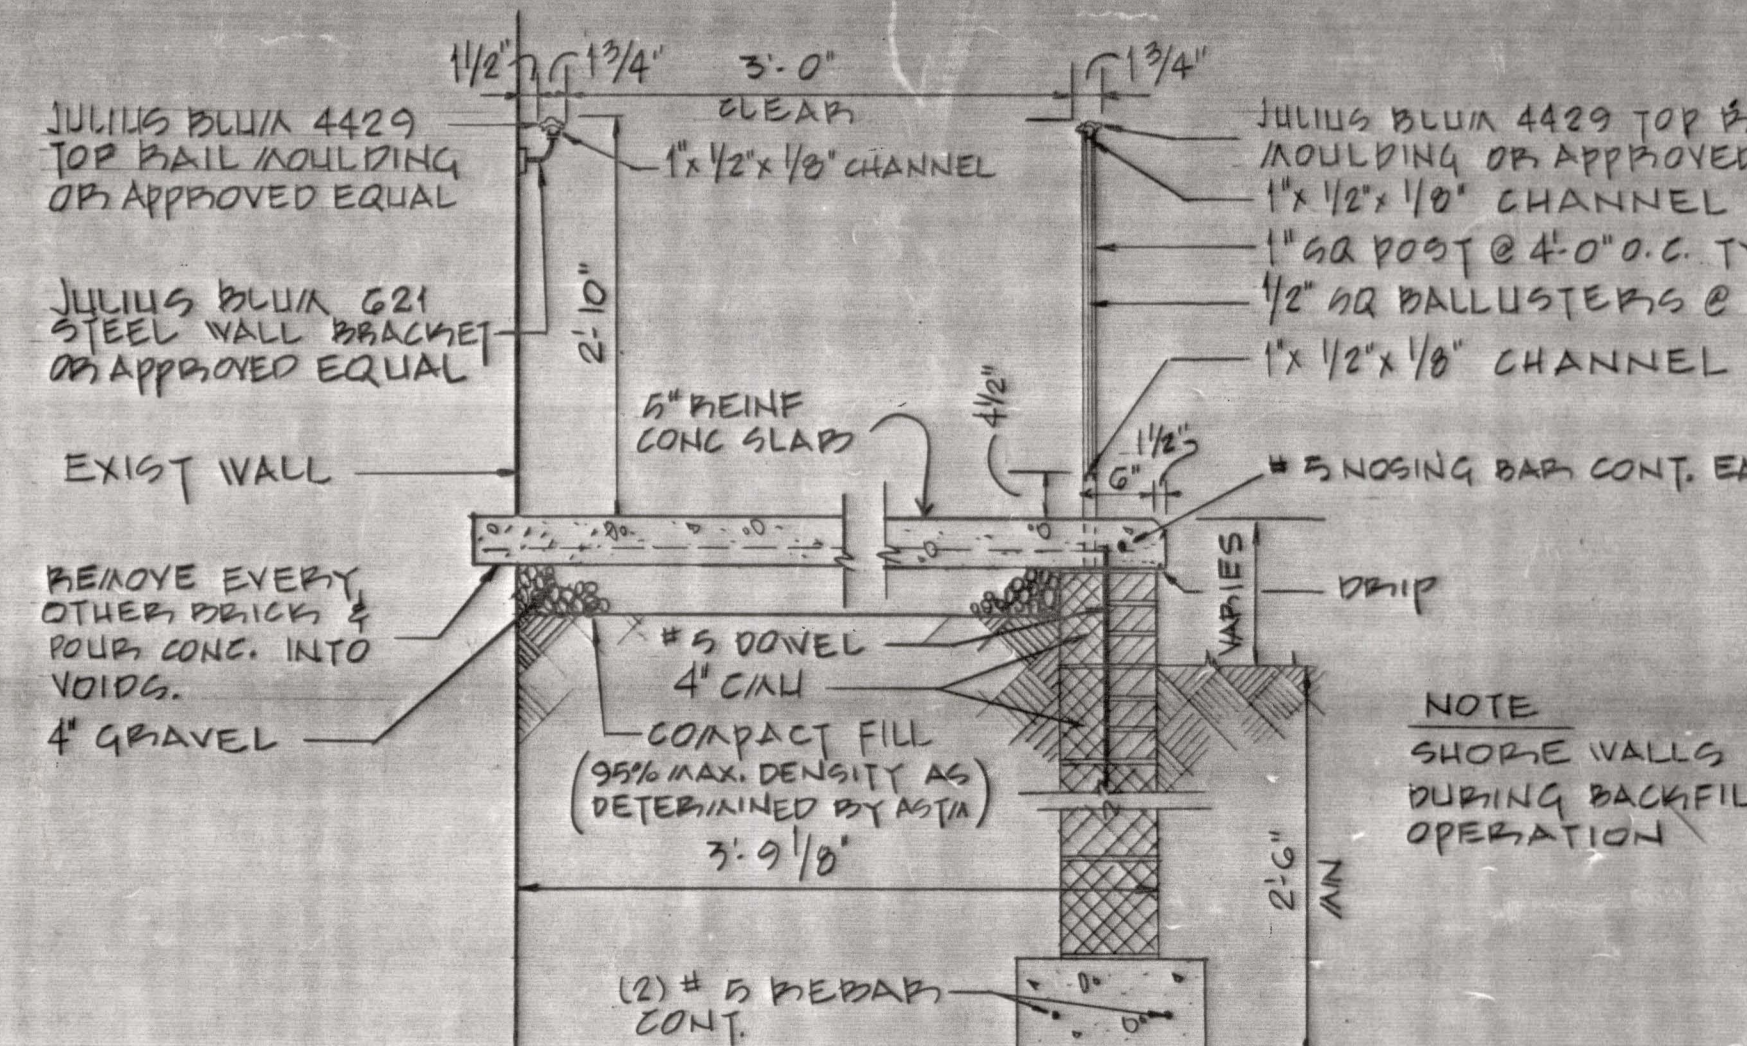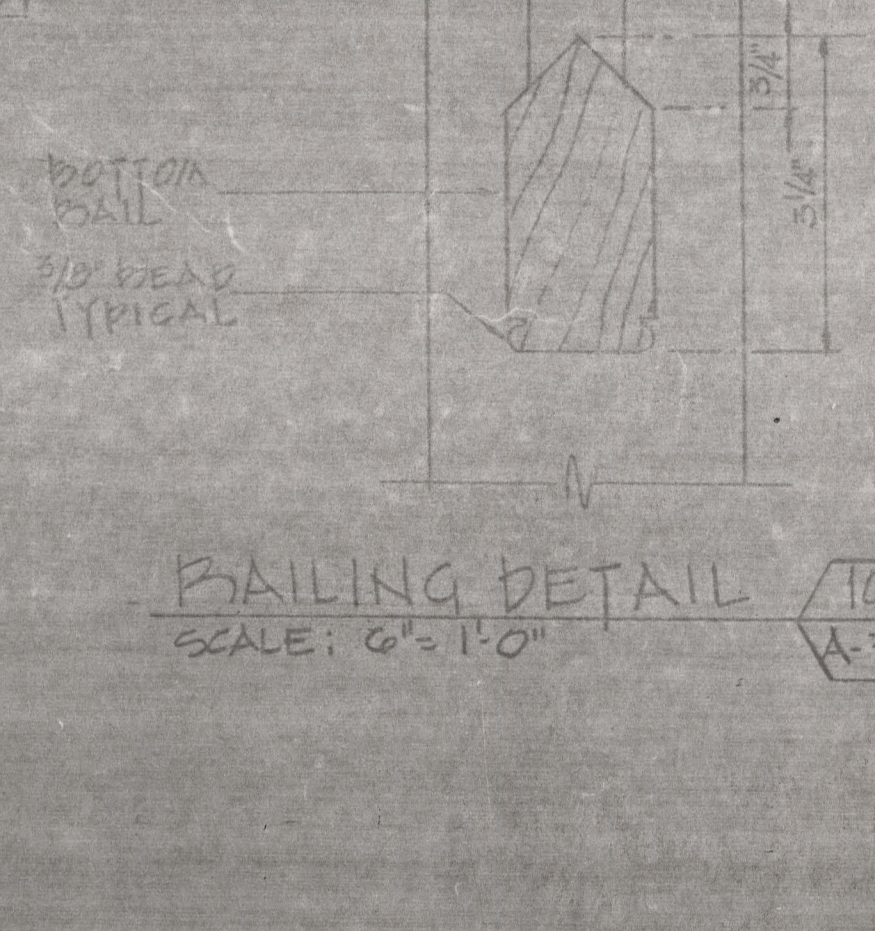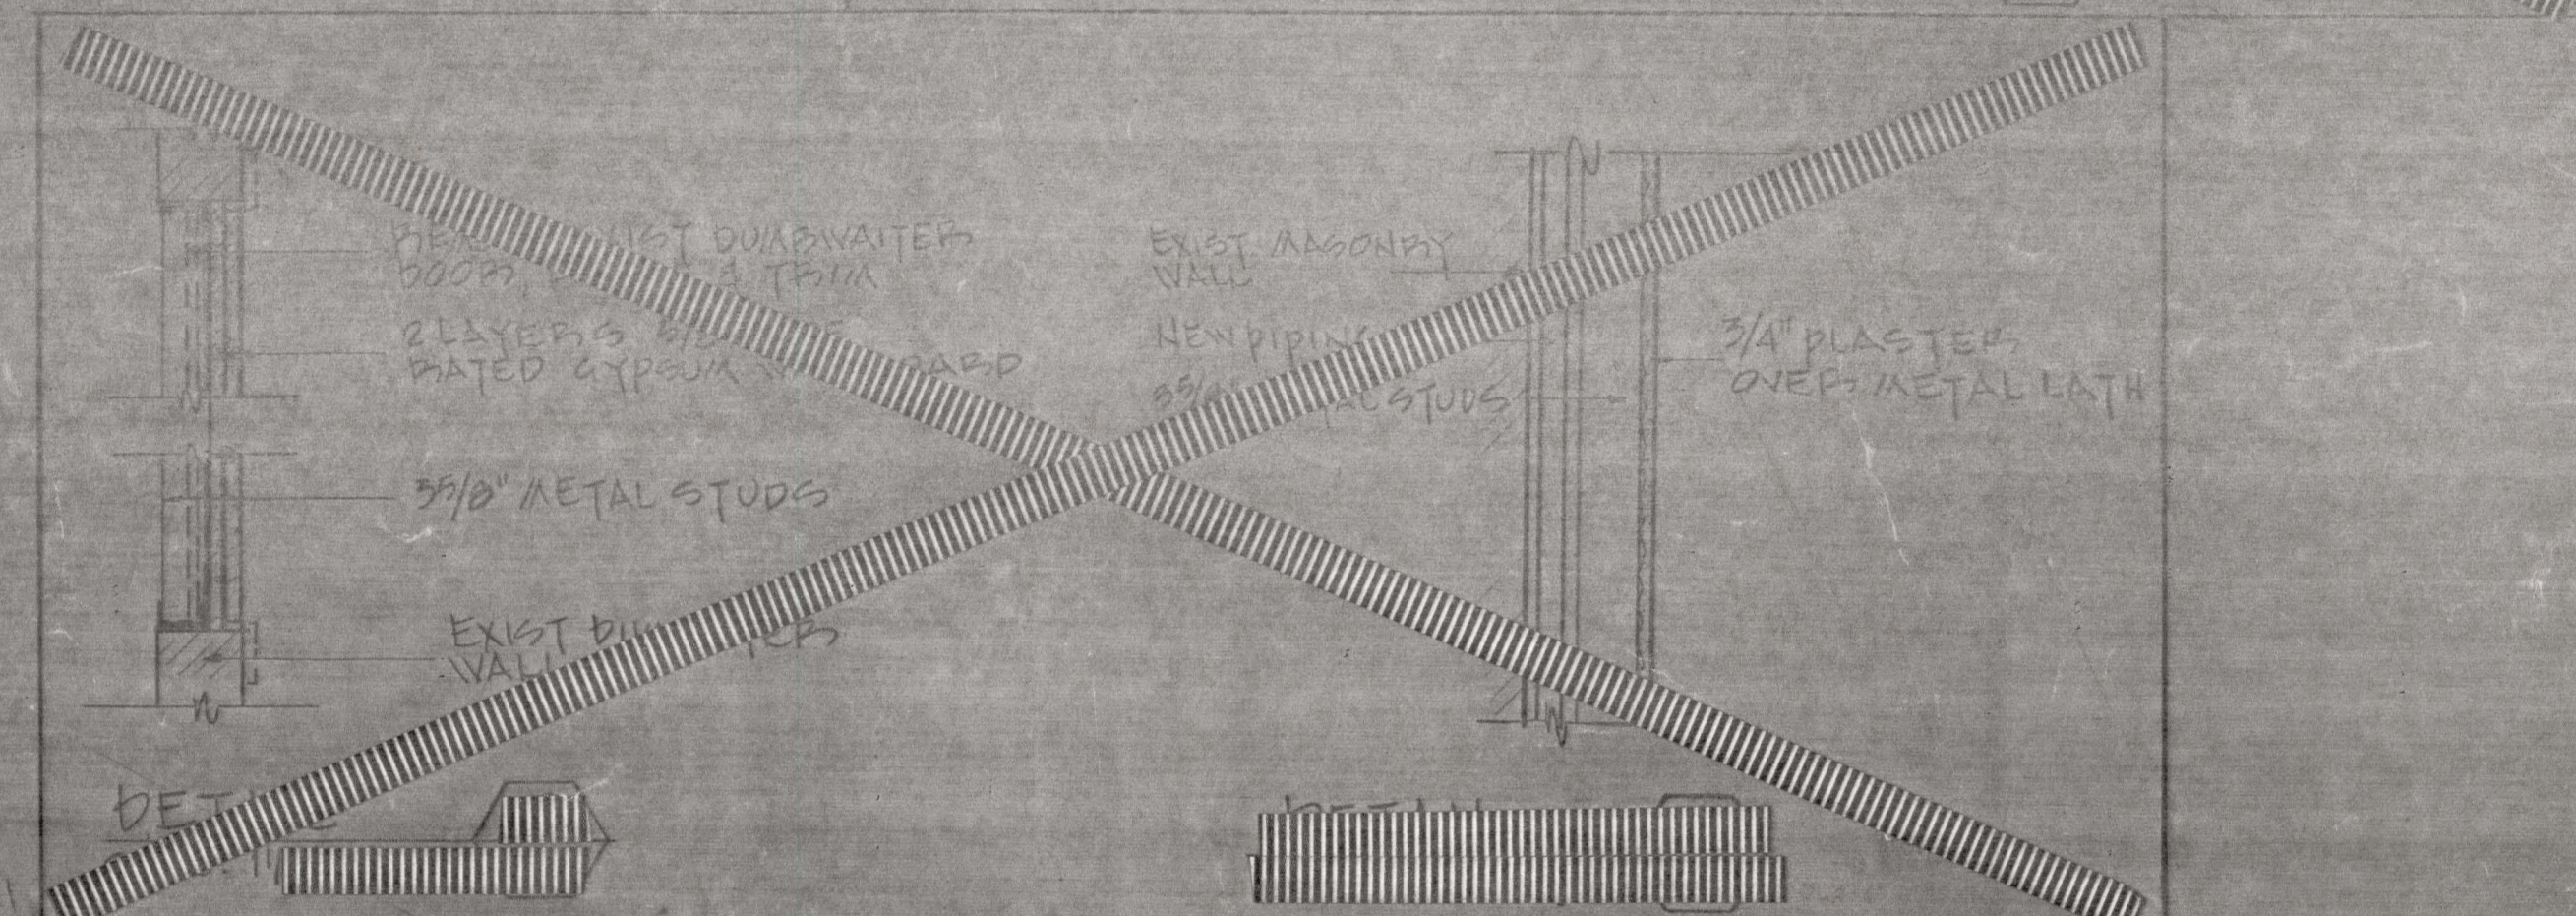

SECTION THRU RAMP A
SCALE: 3/4" = 1'-0" ALT. BID NO. 2 A-3

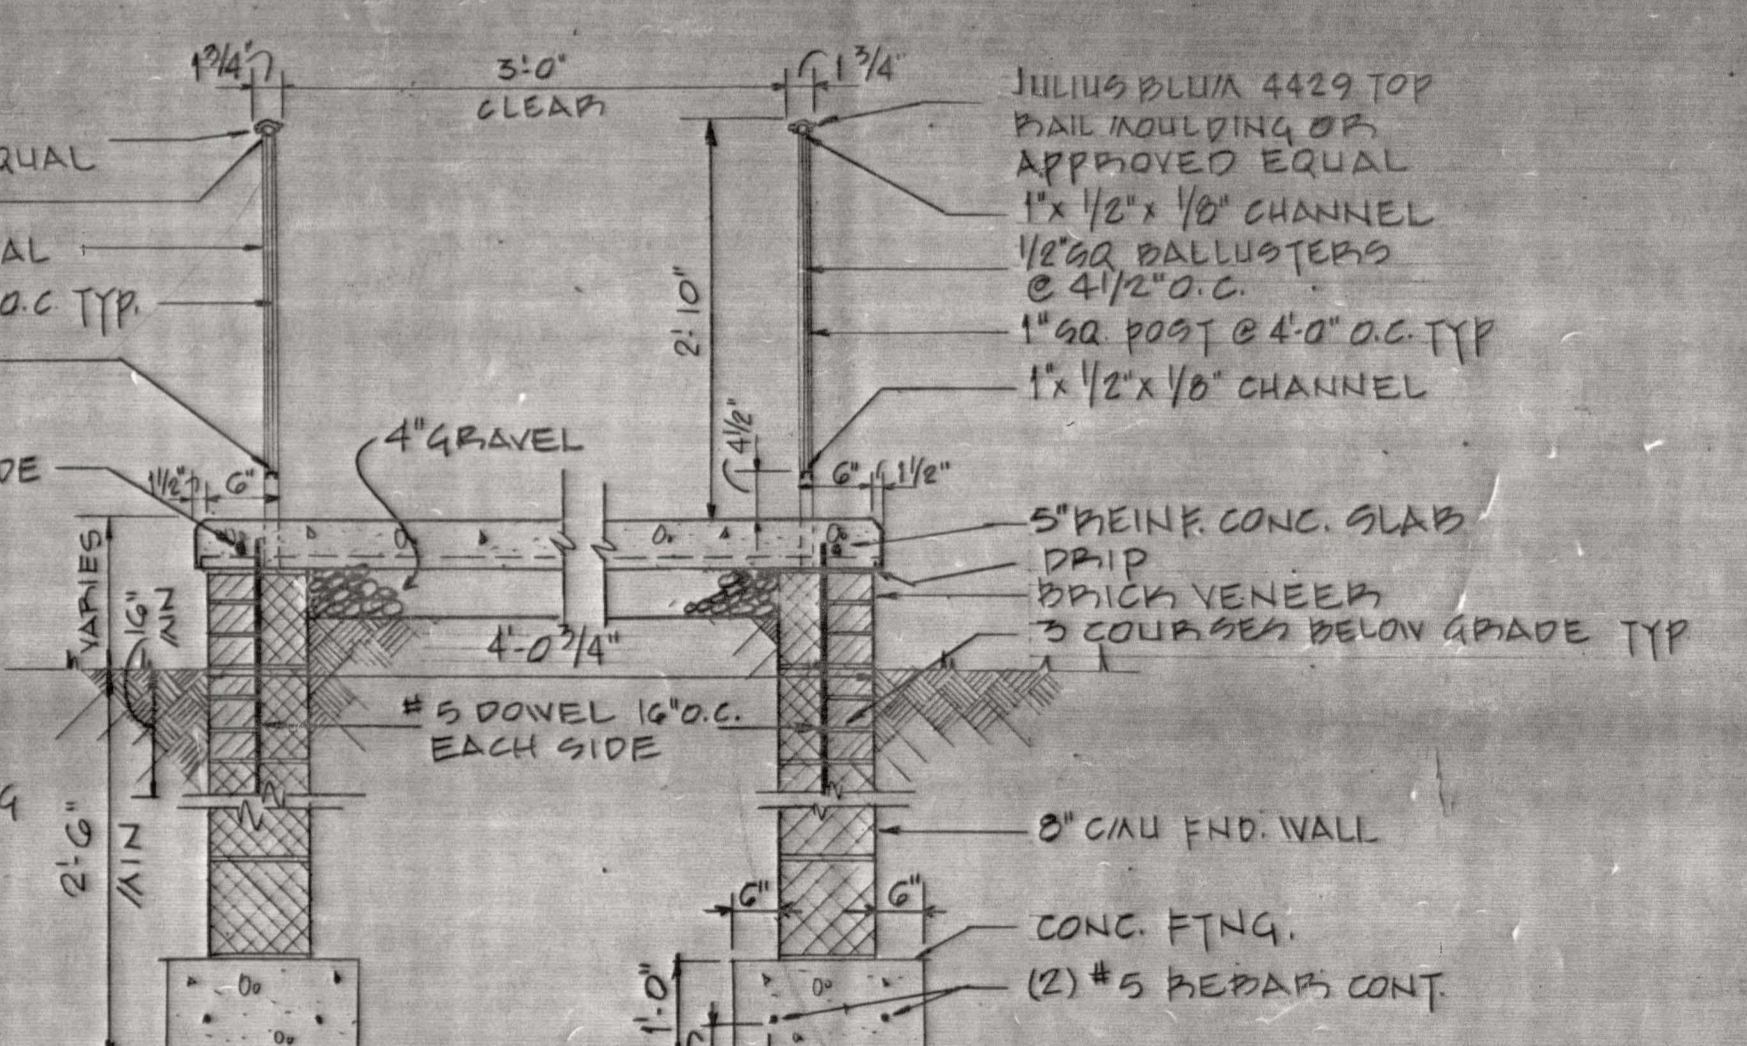


SECTION THRU RAMP B
SCALE: 3/4" = 1'-0" ALT. BID NO. 2 A-3

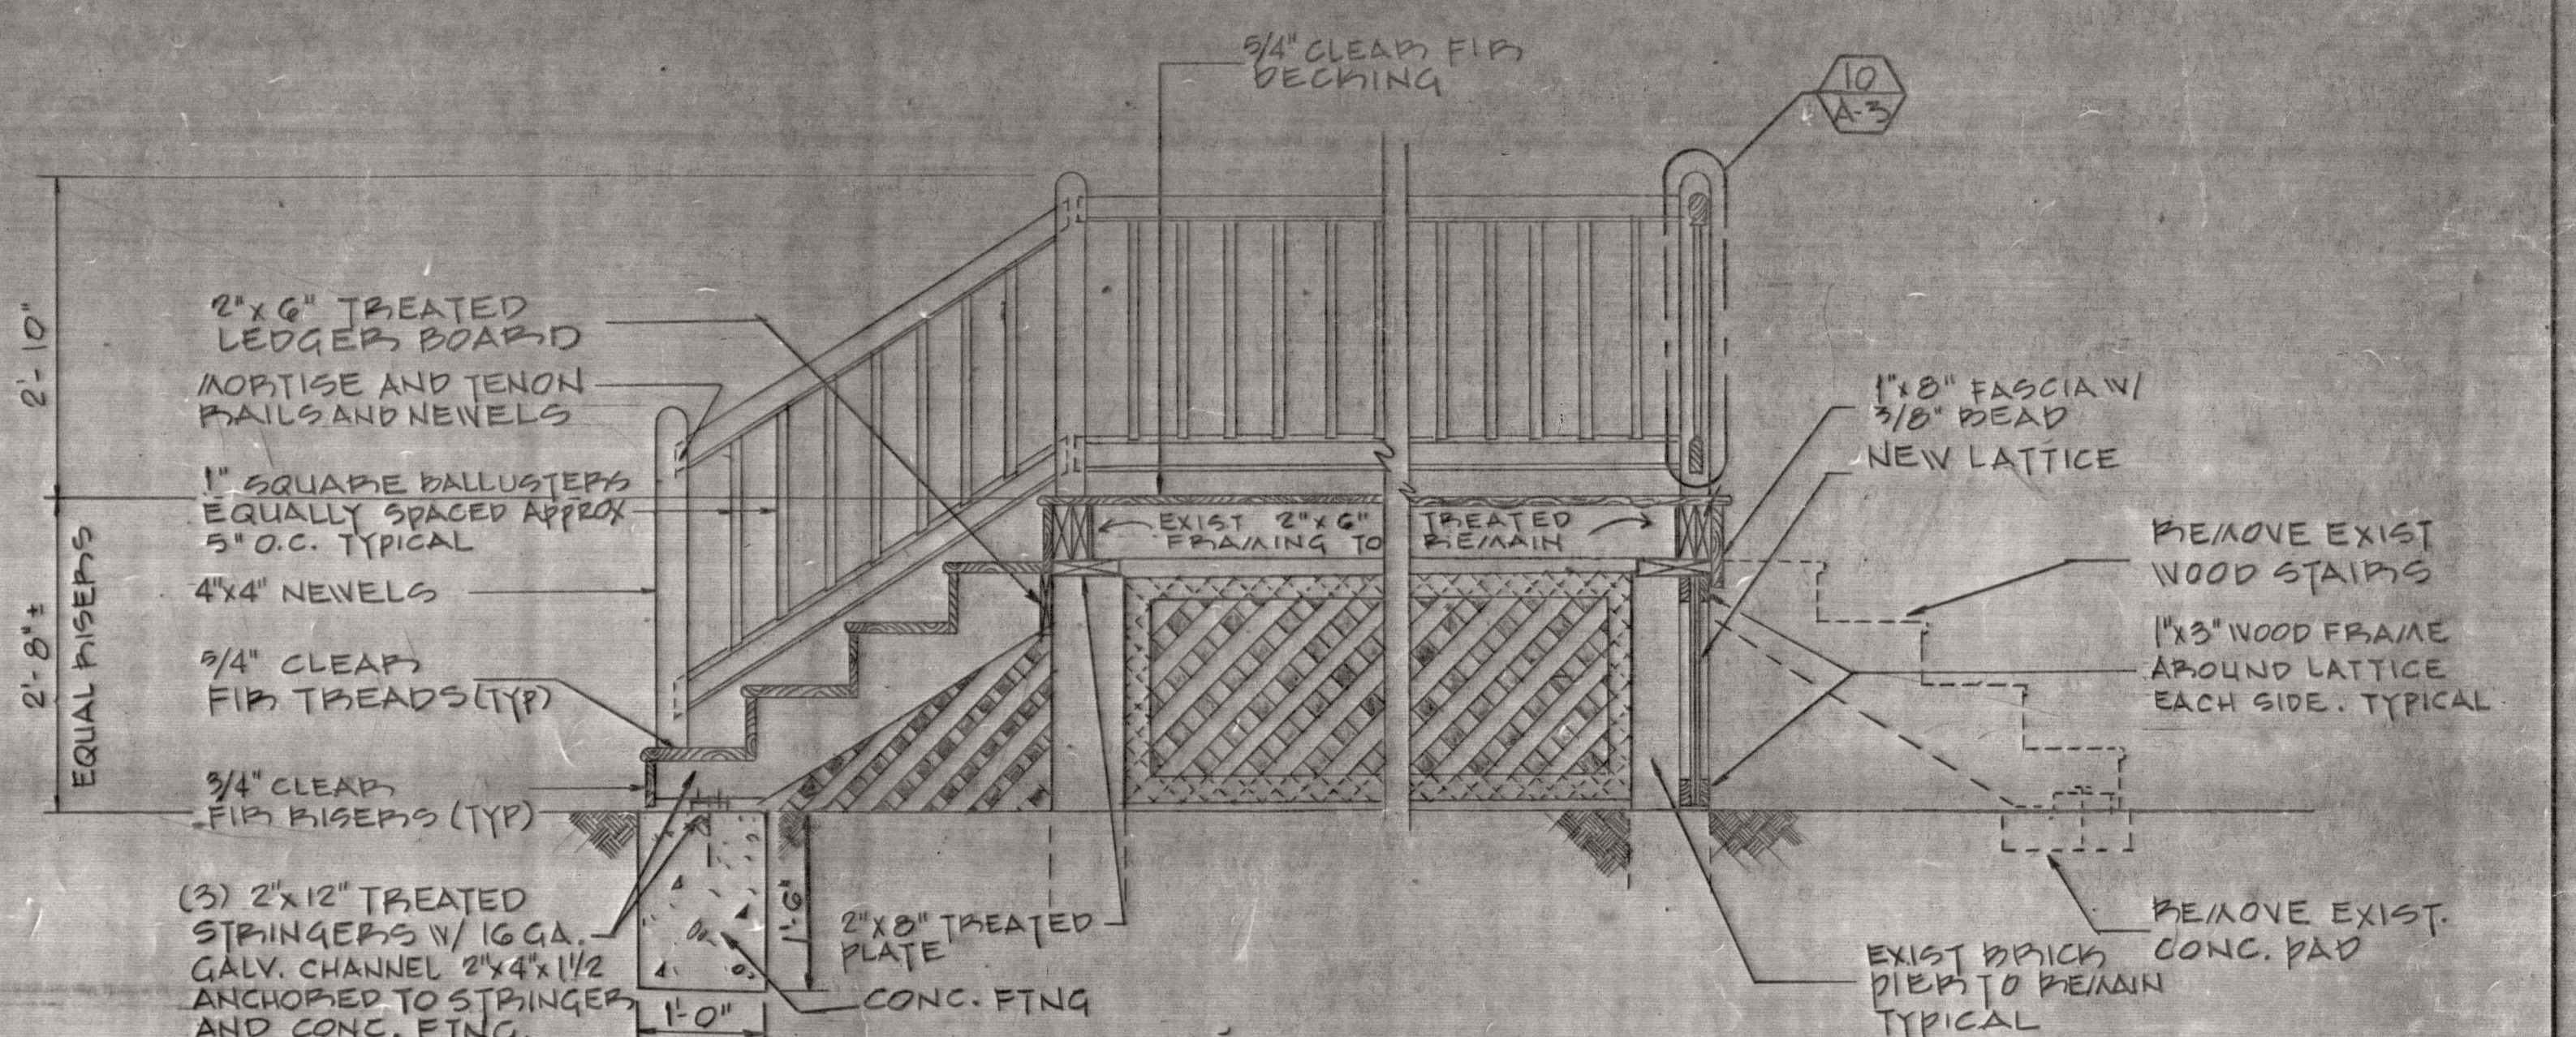

SECTION C
SCALE: A-3

RENOVATION OF TUDOR HALL IN LEONARDTOWN
ST. MARY'S COUNTY, MARYLAND

REV. 1-30-90: 248, 251, 252, 253,1000

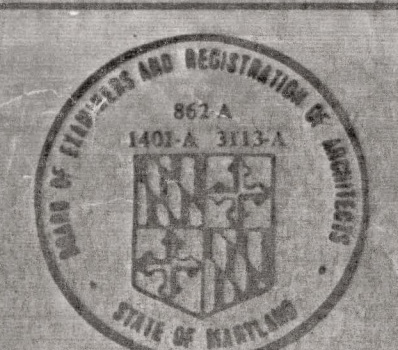

SECTIONS & DETAILS	DATE: 6-1-89
SMEALLIE, ORRICK AND JANKA, LTD. ARCHITECTS	JOB NO. 87240
5820 YORK ROAD BALTIMORE, MD. 21212	PLANNERS
	DRAWING NO. OF A-3

