
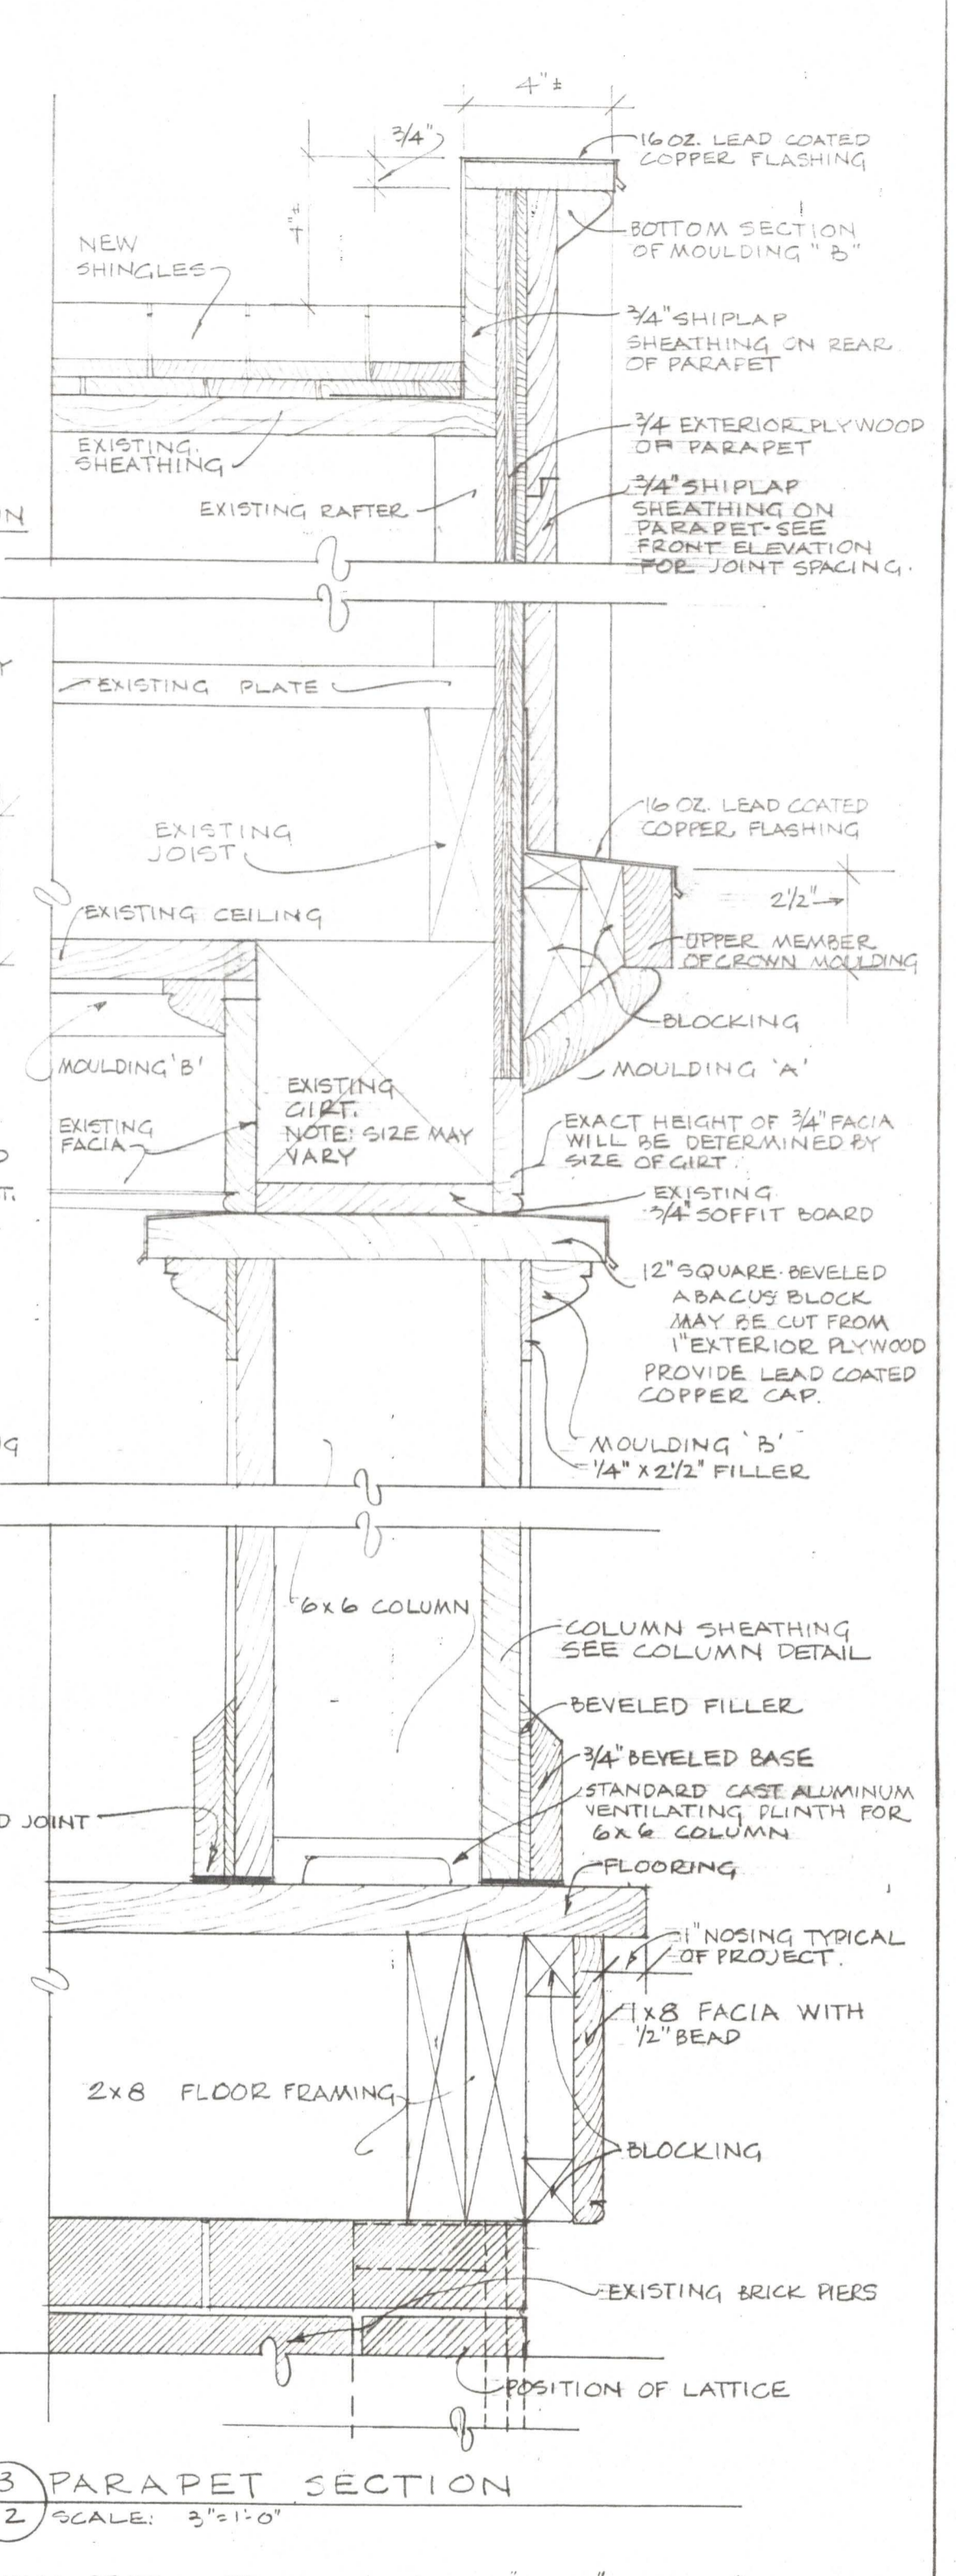
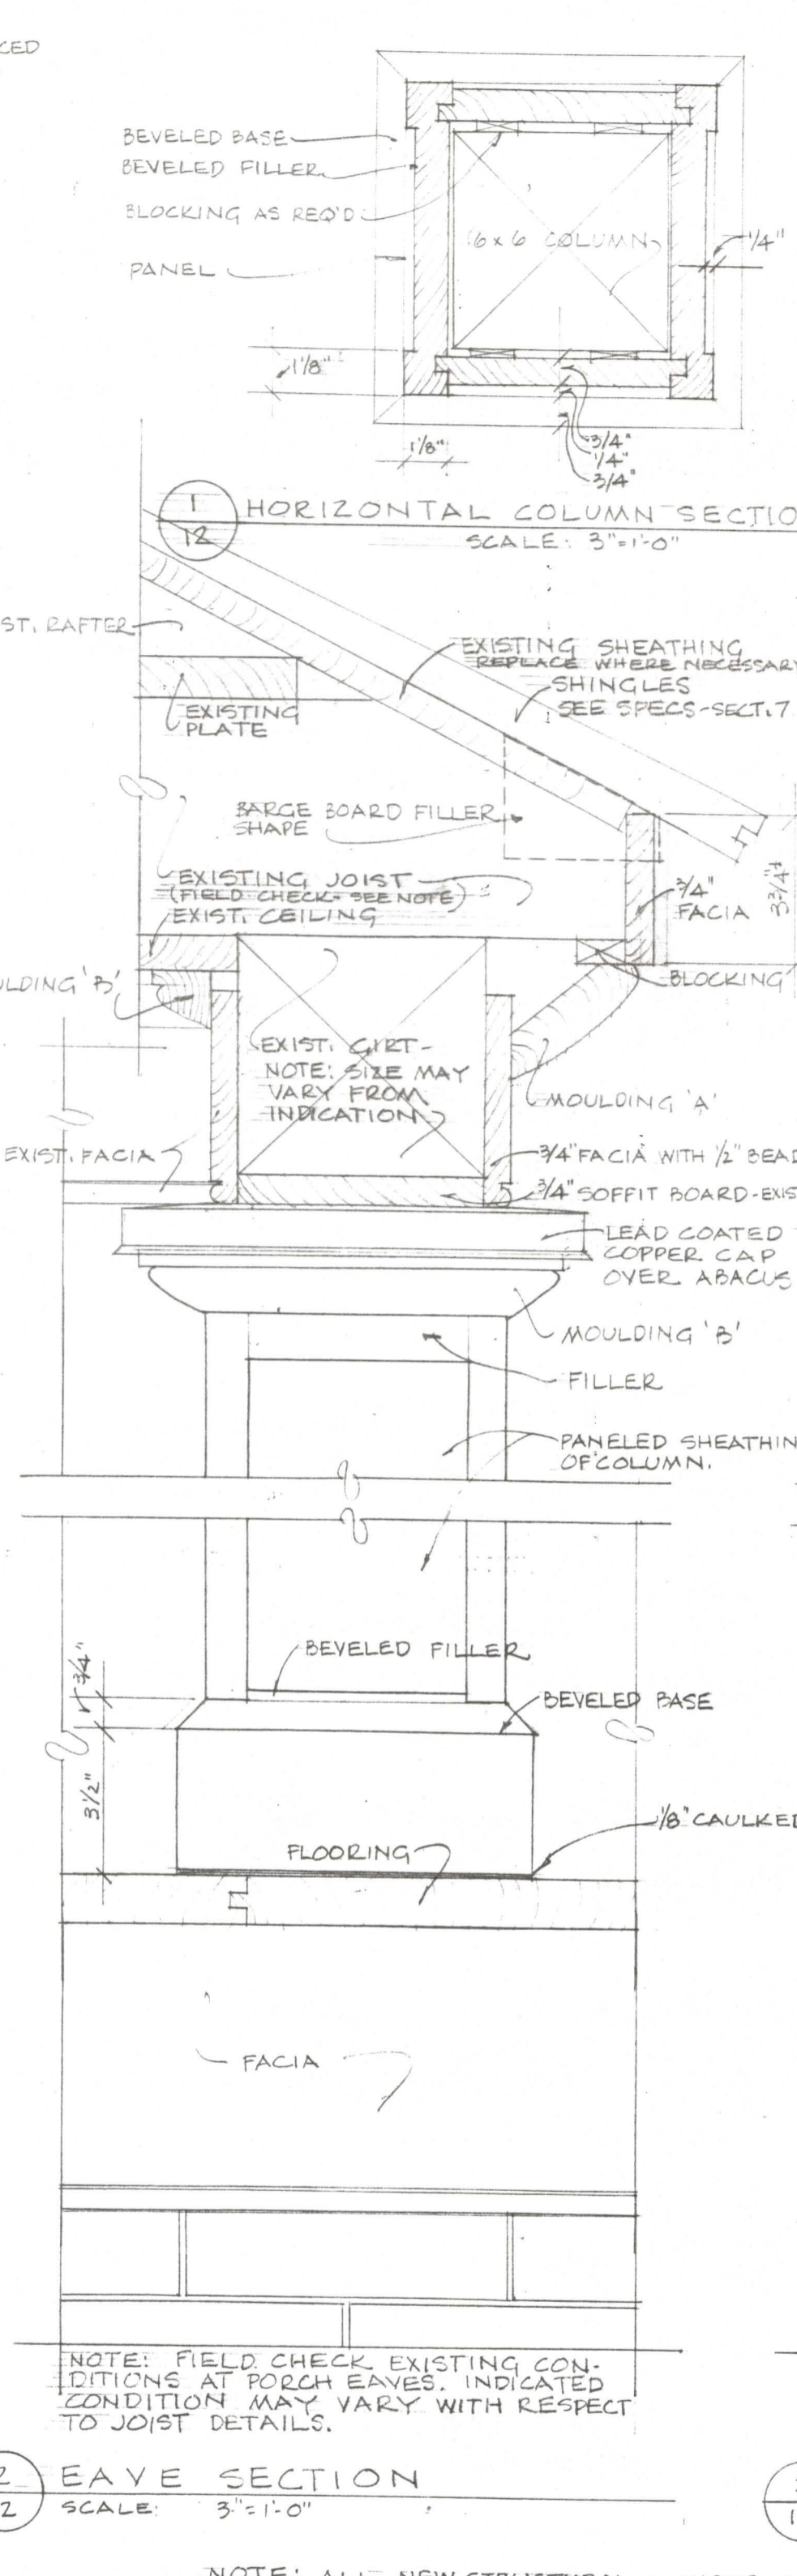
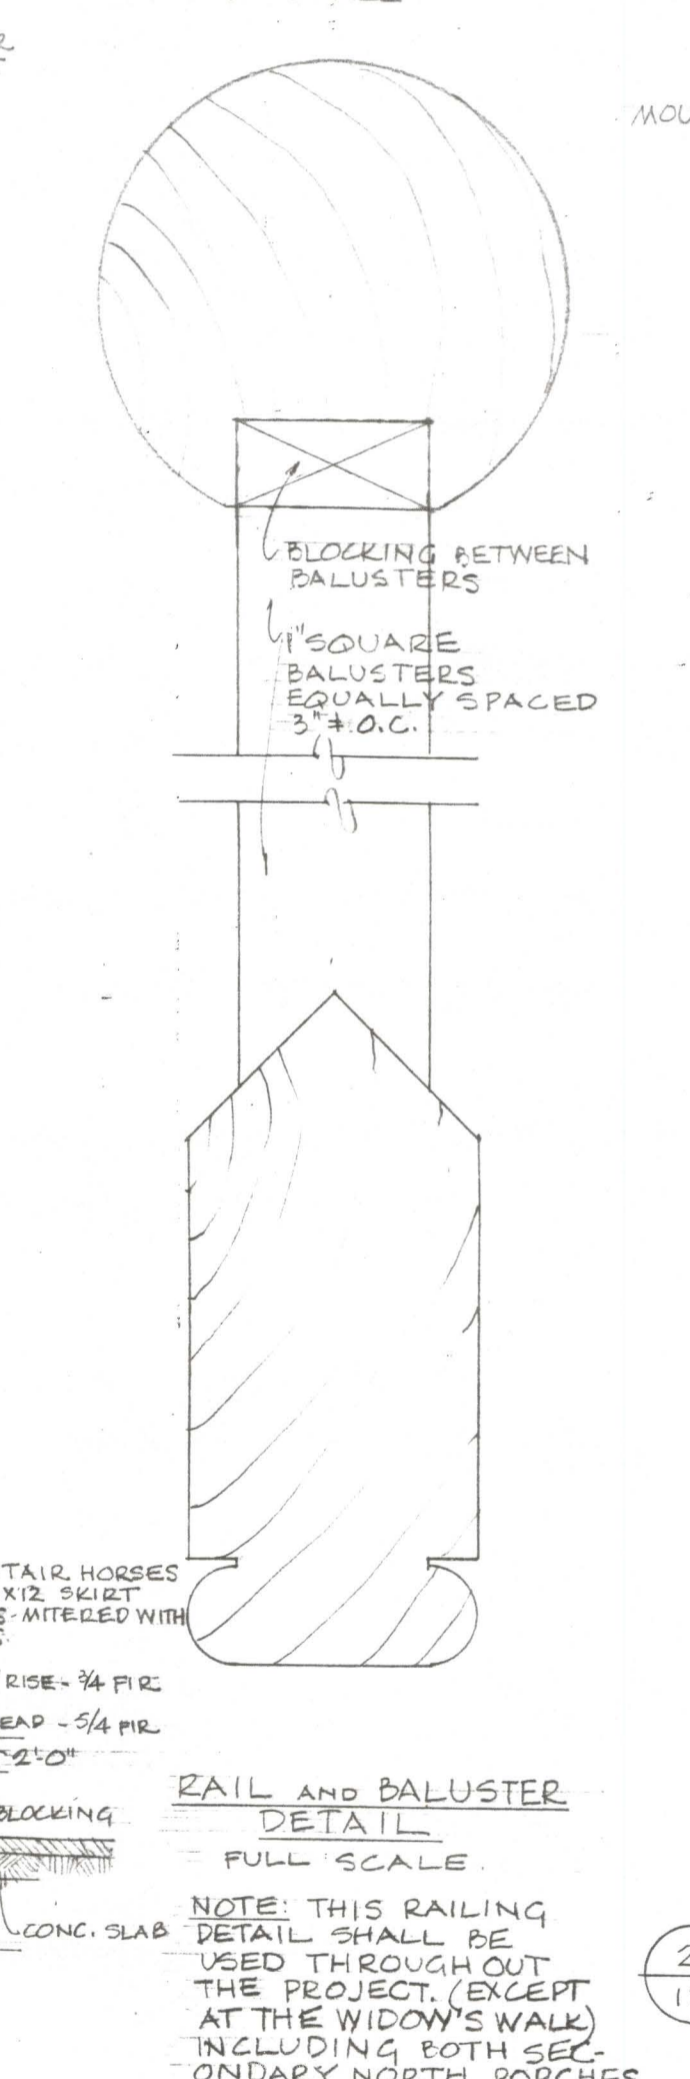
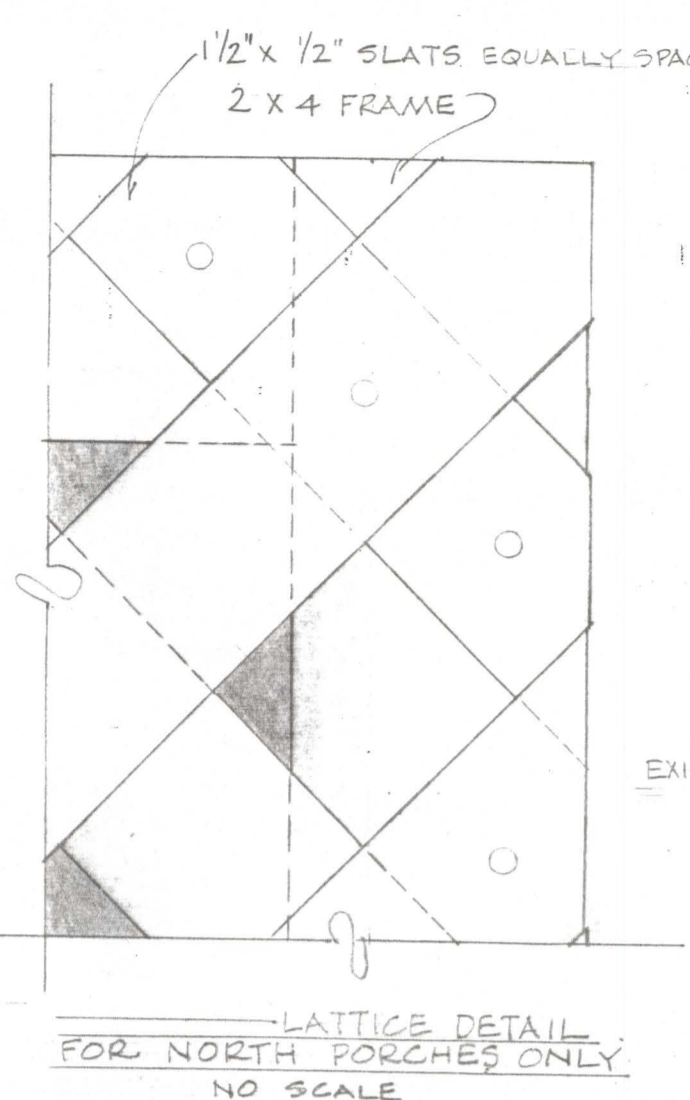
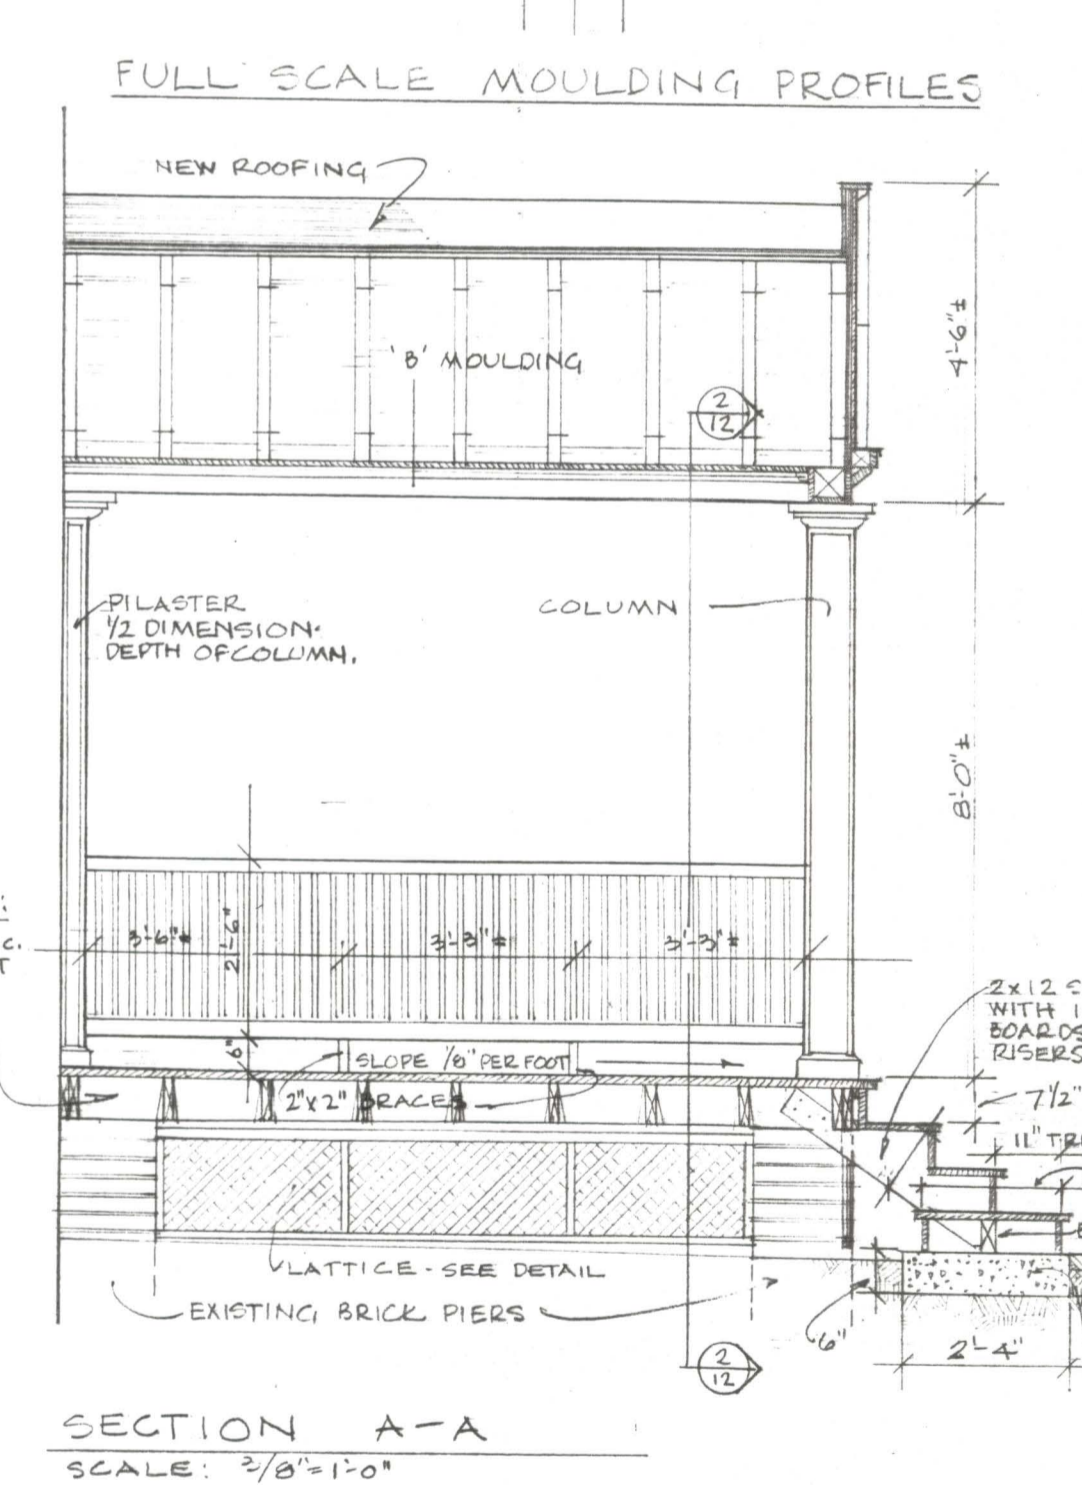
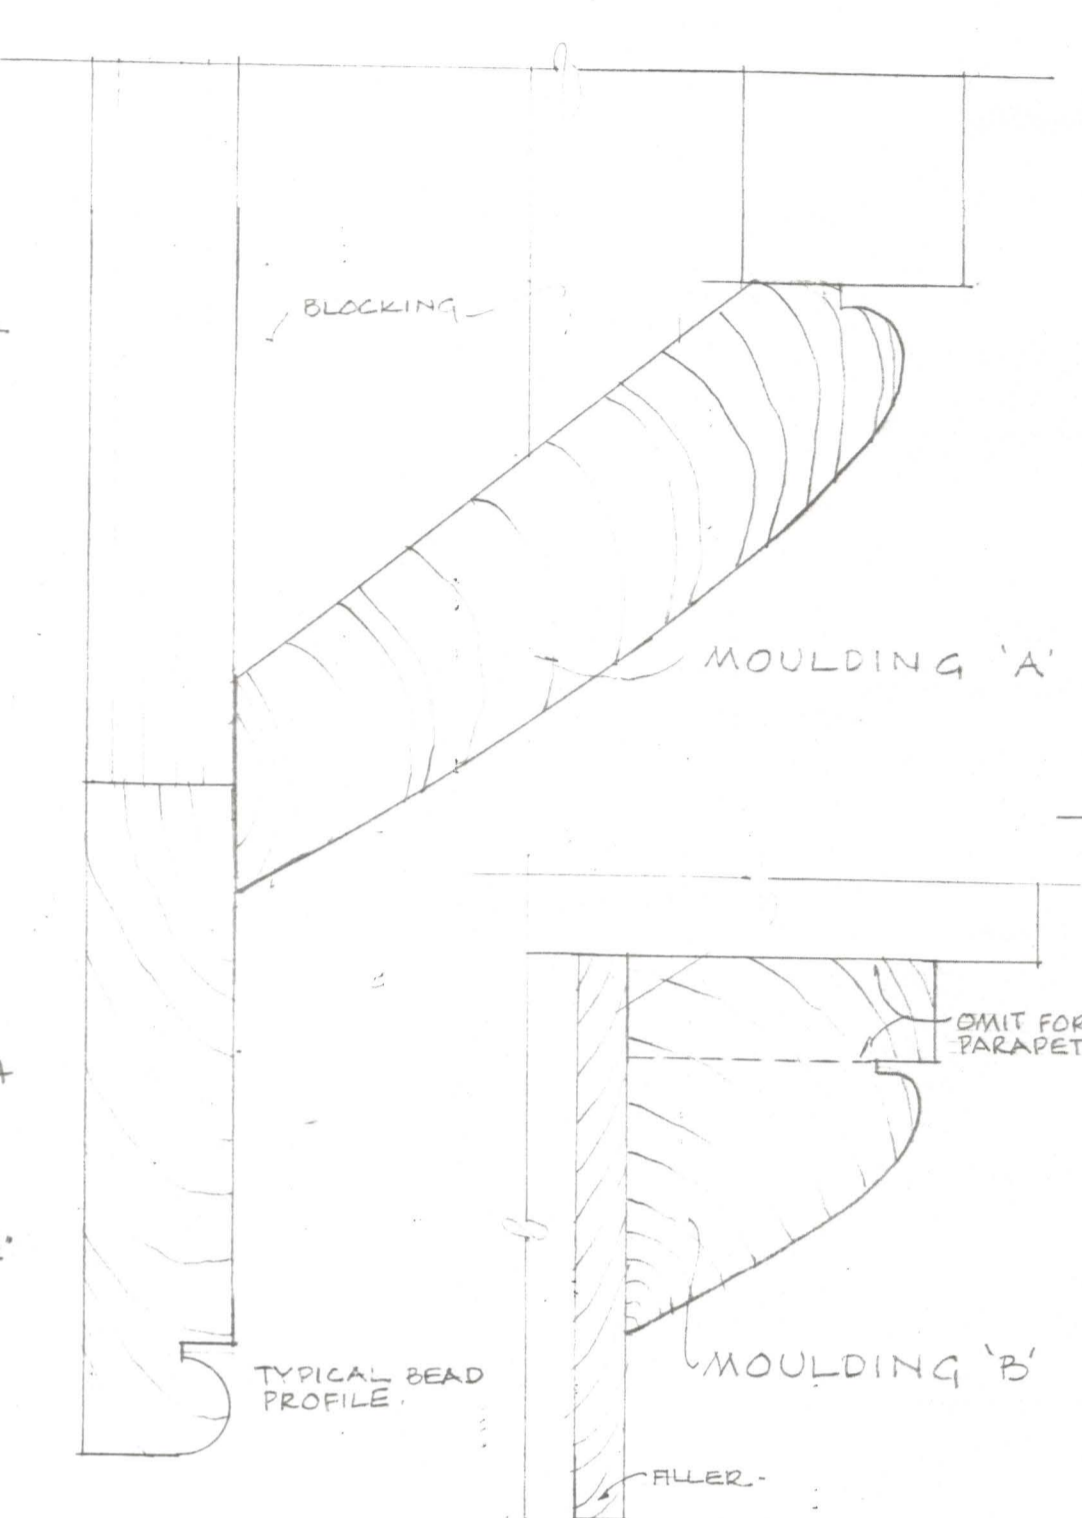
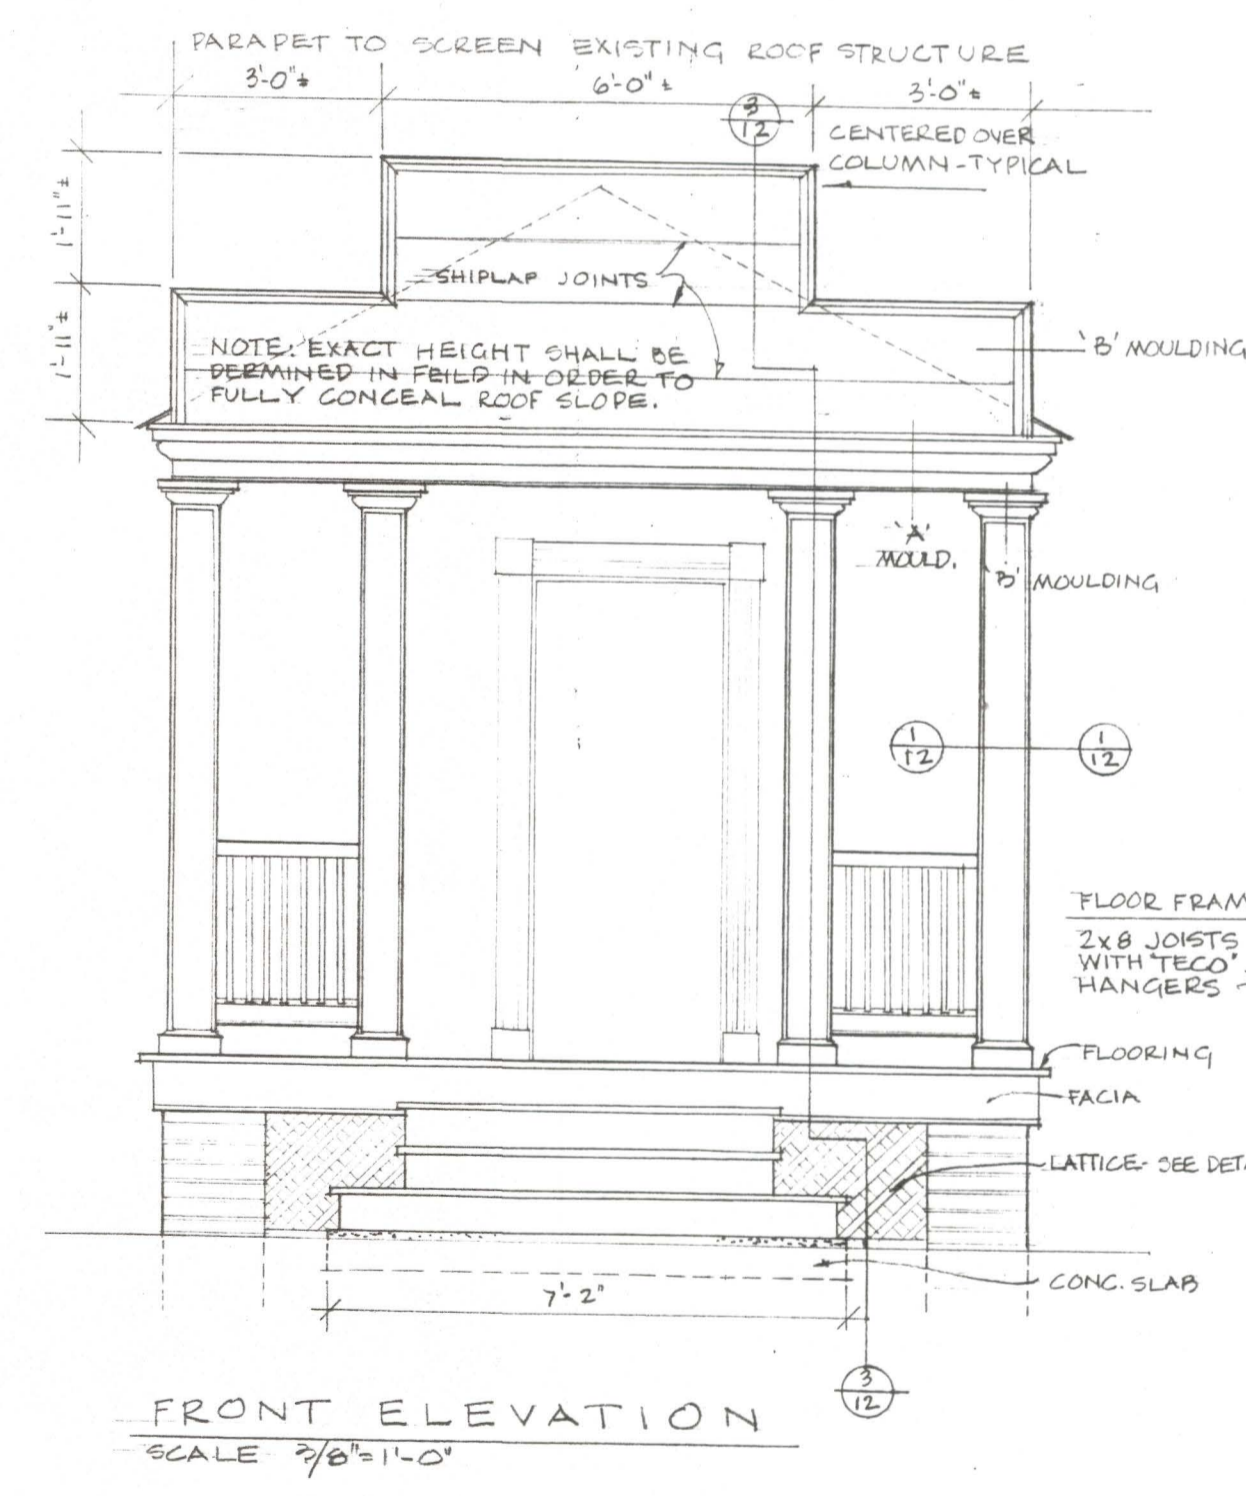


# RESTORATION OF NORTH PORCH

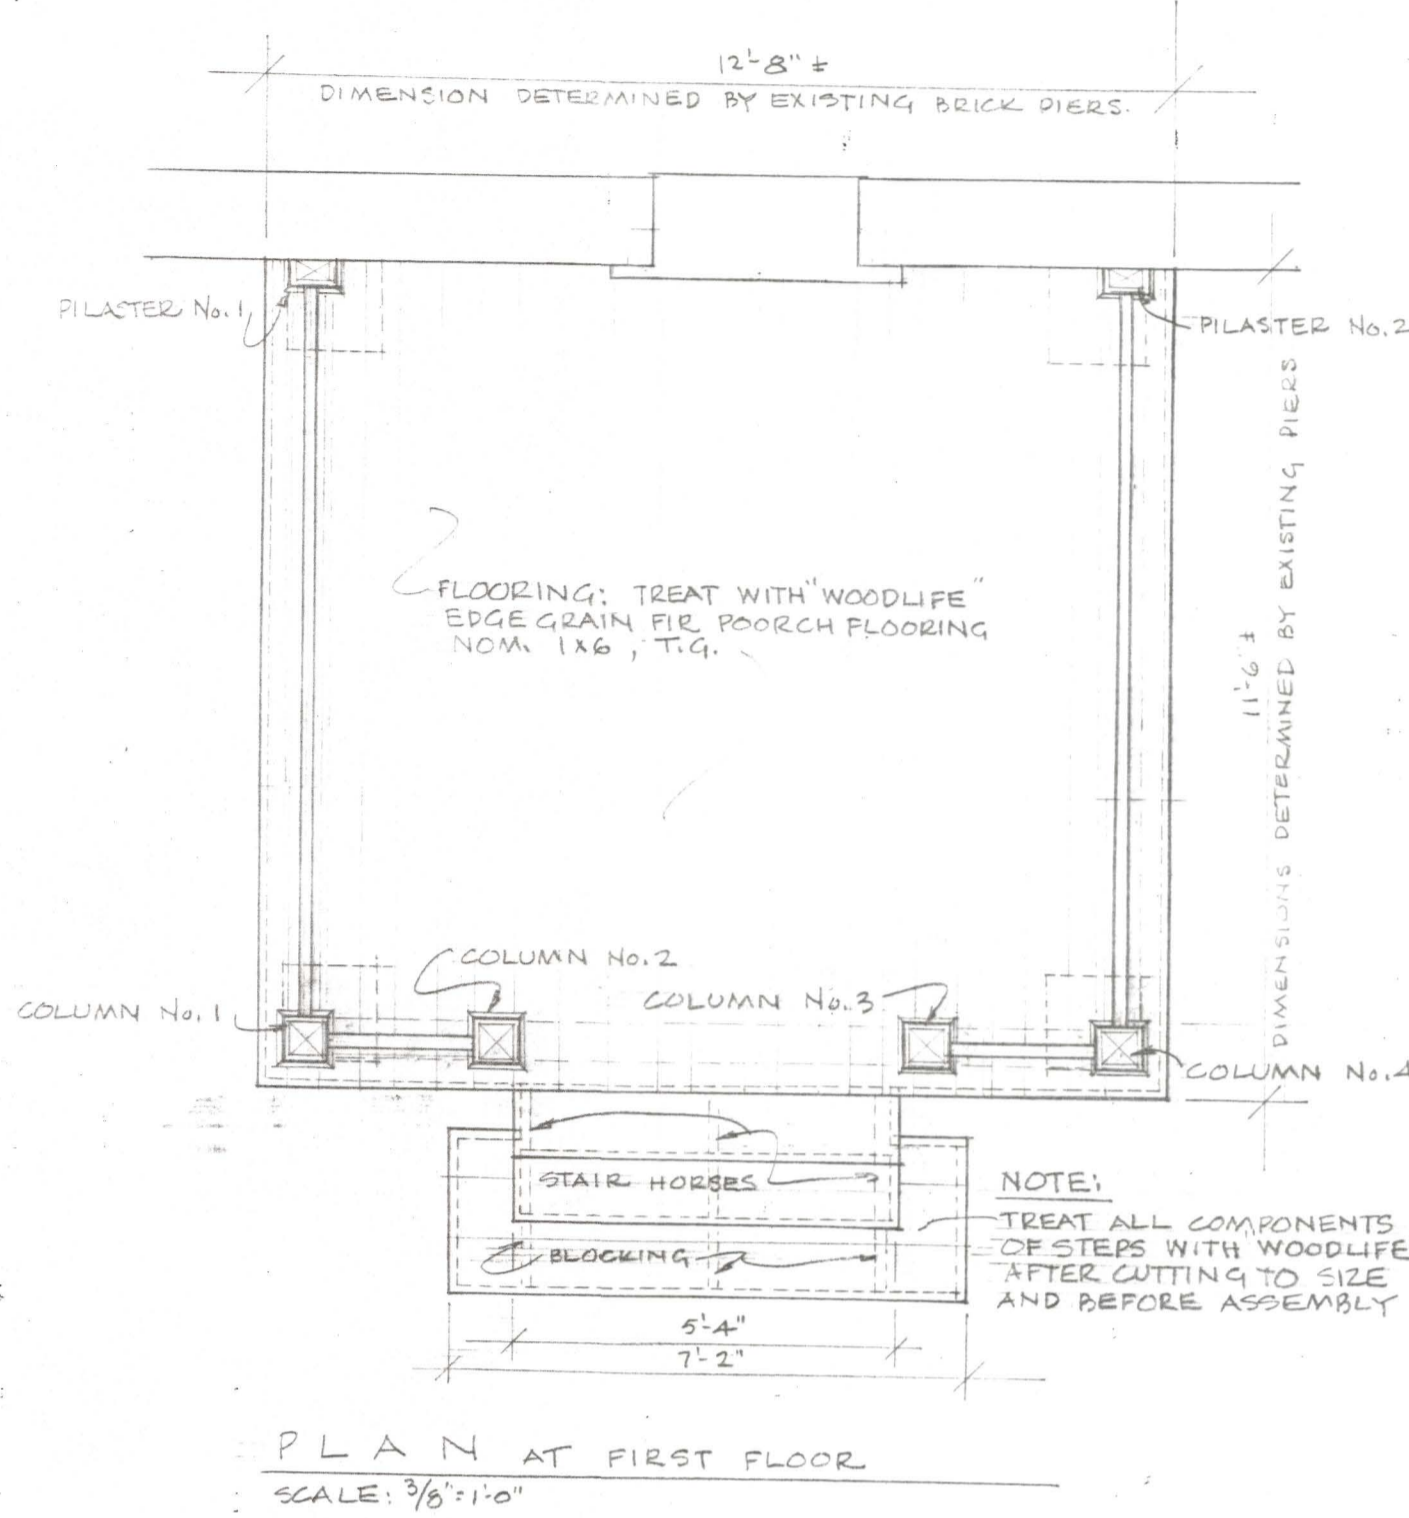

NOTE: ALL NEW STRUCTURAL LUMBER SHALL BE TREATED ON ALL SURFACES WITH WOODLIFE AFTER CUTTING TO SIZE. ALL MILLWORK SHALL BE BACKPAINTED AFTER CUTTING TO SIZE BEFORE ASSEMBLY.

A HISTORIC PRESERVATION PROJECT  
BY THE  
BOARD OF COUNTY COMMISSIONERS  
OF ST. MARY'S COUNTY, MD.  
ASSISTED BY A GRANT FROM  
THE U.S. DEPARTMENT OF  
HOUSING & URBAN DEVELOPMENT

THE RESTORATION OF TUDOR HALL  
"PHASE NO. 2"  
LEONARDTOWN, MARYLAND  
FOR THE  
BOARD OF LIBRARY TRUSTEES  
ST. MARY'S COUNTY, MARYLAND  
ORIN M. BULLOCK, JR., F.A.I.A.  
ARCHITECT  
1432 JOHN STREET  
BALTIMORE, MARYLAND 21214  
PHONE: 523-7822

HUD PROJECT  
MD. H.P.R.-3  
DATE:  
11/22/71  
BY: RLW  
DRAWING  
SUPPLEMENT  
TO CONTRACT  
DRAWINGS

S81MA323  
TUDOR HALL RENOVATIONS, PHASE 2